


HISTORIC DIST — HISTORIC DIST — HISTORIC DIST — HISTORIC DIST — HISTORIC DIST — HISTORIC DIST

<u>DURABLE 4 INCH WHITE LINE (SEE OPTION ITEMS)</u> STA. 193+75 - STA. 199+25 (SOLID LT & RT)	<u>TEMPORARY 4 INCH WHITE LINE, PAINT</u> STA. 193+75 - STA. 199+25 (SOLID LT & RT)	<u>REMOVING SIGNS</u> AS SHOWN - 1
<u>DURABLE 4 INCH YELLOW LINE, POLYUREA</u> STA. 193+75 - STA. 199+25 (SOLID LT & RT)	<u>TEMPORARY 4 INCH YELLOW LINE, PAINT</u> STA. 193+75 - STA. 199+25 (SOLID LT & RT)	<u>ERECTING SALVAGED SIGNS</u> AS SHOWN - 1

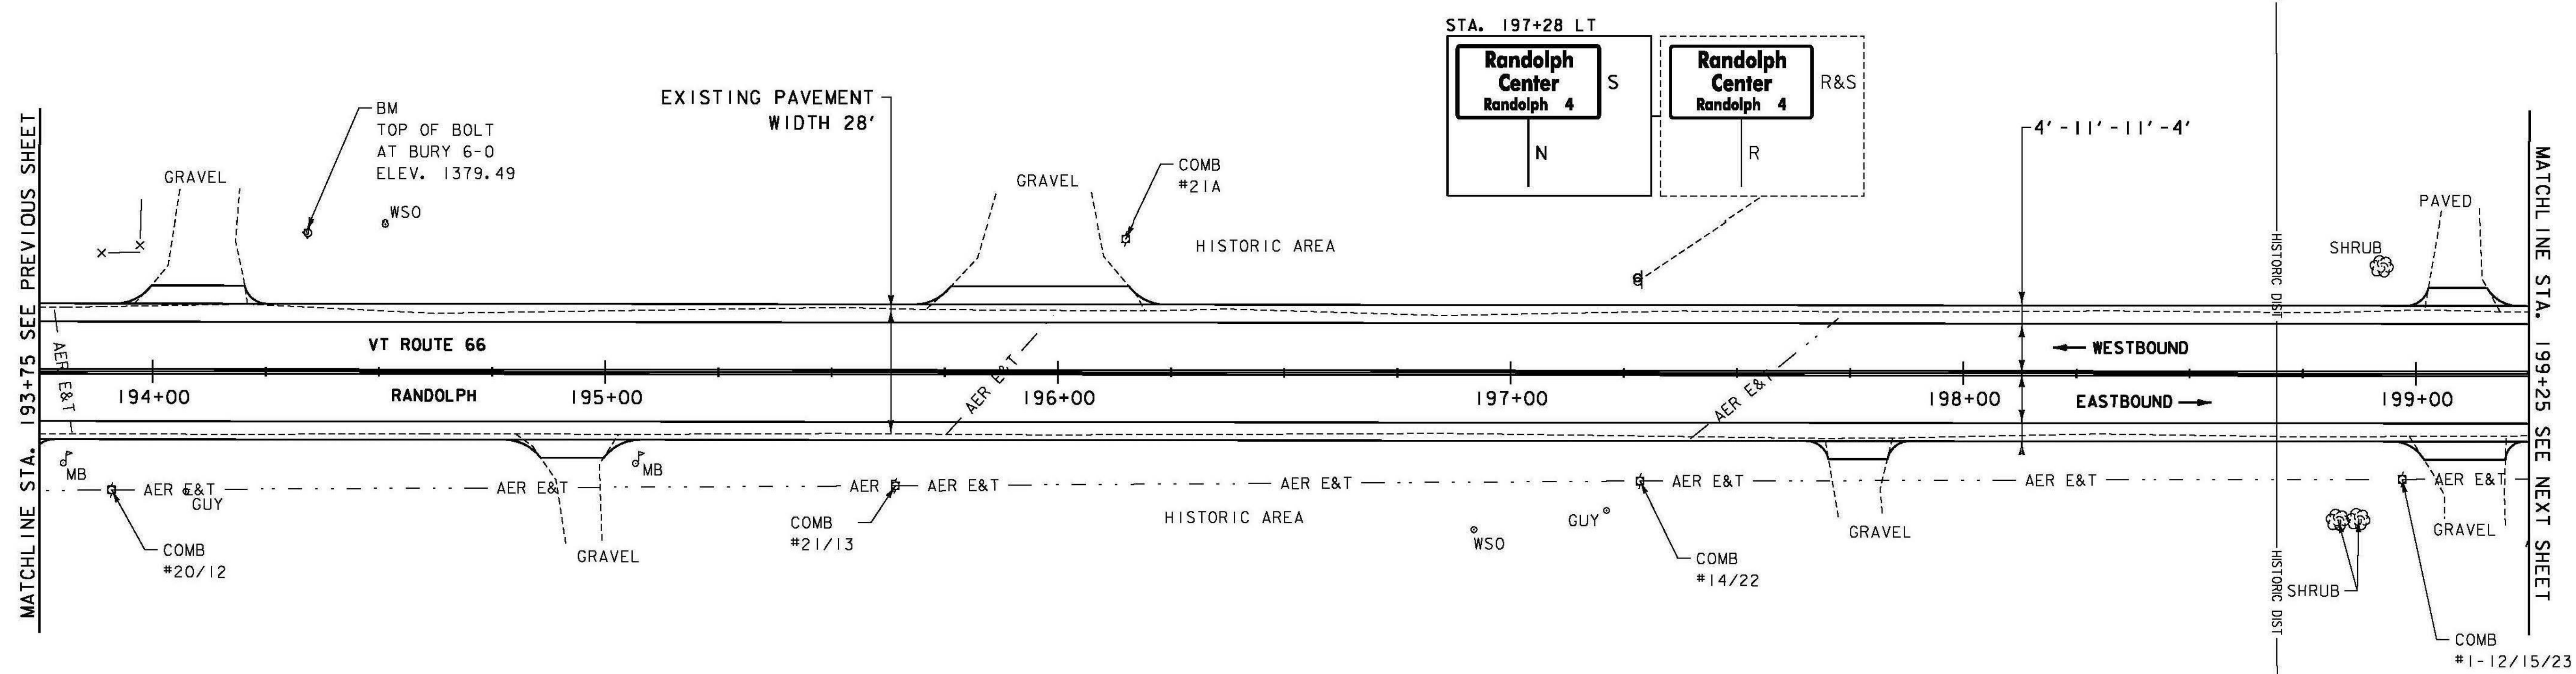

MATCHLINE STA. 193+75 SEE PREVIOUS SHEET

MATCHLINE STA. 199+25 SEE NEXT SHEET

SIGN LEGEND

- R = REMOVE
- R&S = REMOVE AND SALVAGE
- RET = RETAIN
- S = SALVAGE
- N = NEW
- B-B = BACK TO BACK
- = EXISTING
- = NEW



PROJECT NAME: RANDOLPH	PLOT DATE: 6/5/2014
PROJECT NUMBER: STP 2932 (1)	DRAWN BY: B. BRESLEND
FILE NAME: z10c270.dgn	CHECKED BY: C. LATHROP
PROJECT LEADER: C. LATHROP	SHEET 62 OF 276
DESIGNED BY: B. BRESLEND	
PROJECT LAYOUT SHEET 31	