

DURABLE 4 INCH WHITE LINE (SEE OPTION ITEMS)  
 STA. 275+75 - STA. 281+25 (SOLID LT & RT)



TEMPORARY 4 INCH WHITE LINE, PAINT  
 STA. 275+75 - STA. 281+25 (SOLID LT & RT)

DURABLE 4 INCH YELLOW LINE, POLYUREA  
 STA. 275+75 - STA. 281+25 (SOLID LT & RT)

TEMPORARY 4 INCH YELLOW LINE, PAINT  
 STA. 275+75 - STA. 281+25 (SOLID LT & RT)


REMOVING SIGNS  
 AS SHOWN - 9

CURVE #42  
 DELTA = 2°25'01"  
 D = 2°51'53"  
 R = 2000.00'  
 T = 42.19'  
 L = 84.37'  
 E = 0.44'  
 BANKING 0.050 FT/FT  
 DESIGN SPEED 50 MPH  
 SEE SUPERELEVATION DIAGRAMS  
 FOR MORE INFORMATION

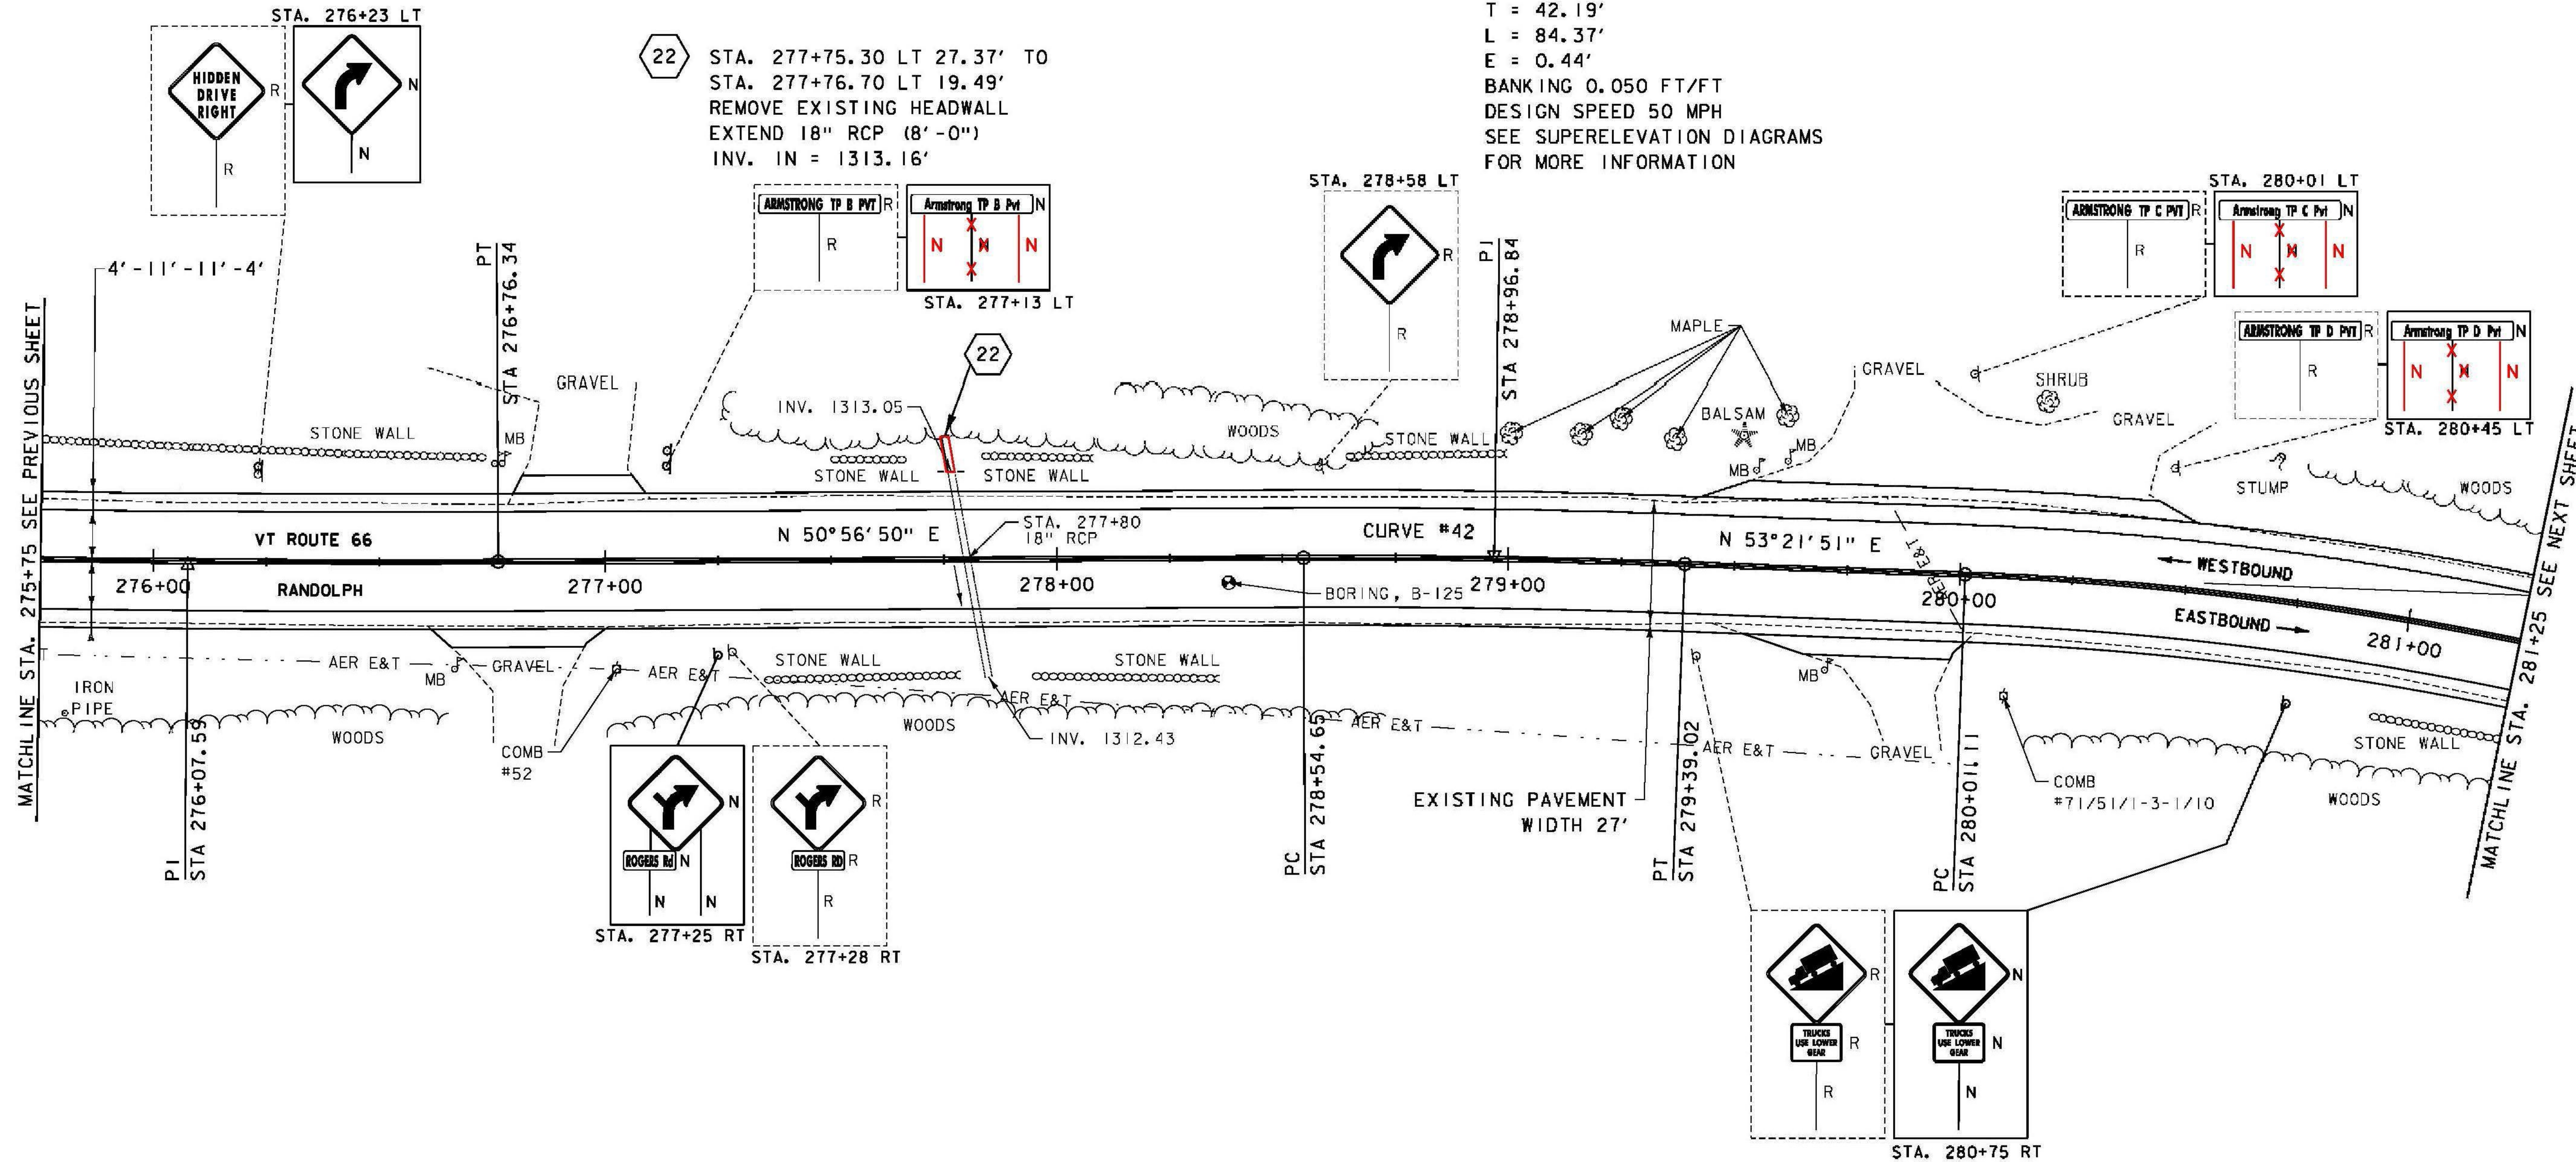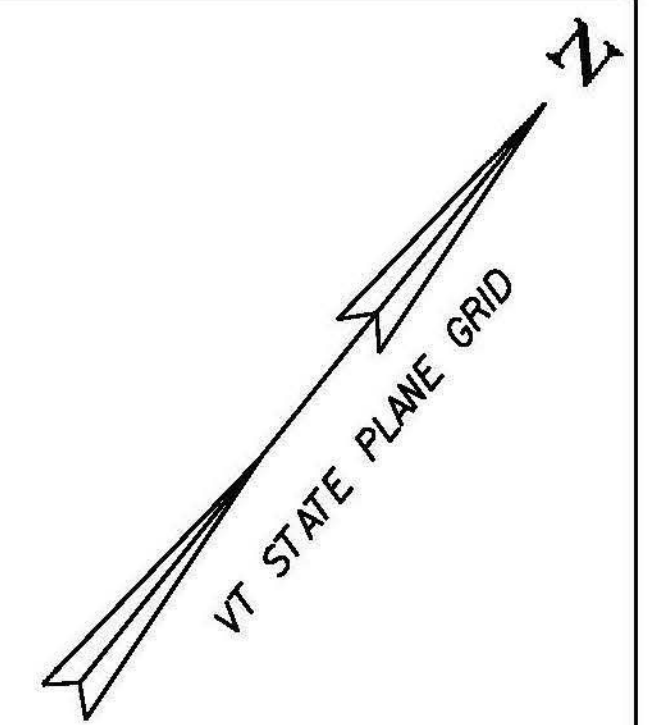

**SIGN LEGEND**

- R = REMOVE
- R&S = REMOVE AND SALVAGE
- RET = RETAIN
- S = SALVAGE
- N = NEW
- B-B = BACK TO BACK
- = EXISTING
- = NEW

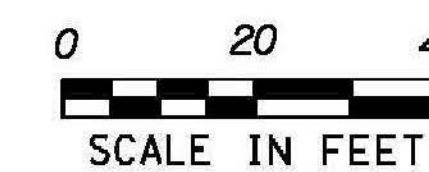

PROJECT NAME: RANDOLPH  
 PROJECT NUMBER: STP 2932 (1)

FILE NAME: z10c270.dgn  
 PROJECT LEADER: C. LATHROP  
 DESIGNED BY: B. BRESLEND  
 PROJECT LAYOUT SHEET 46

PLOT DATE: 6/5/2014  
 DRAWN BY: B. BRESLEND  
 CHECKED BY: C. LATHROP  
 SHEET 77 OF 276