
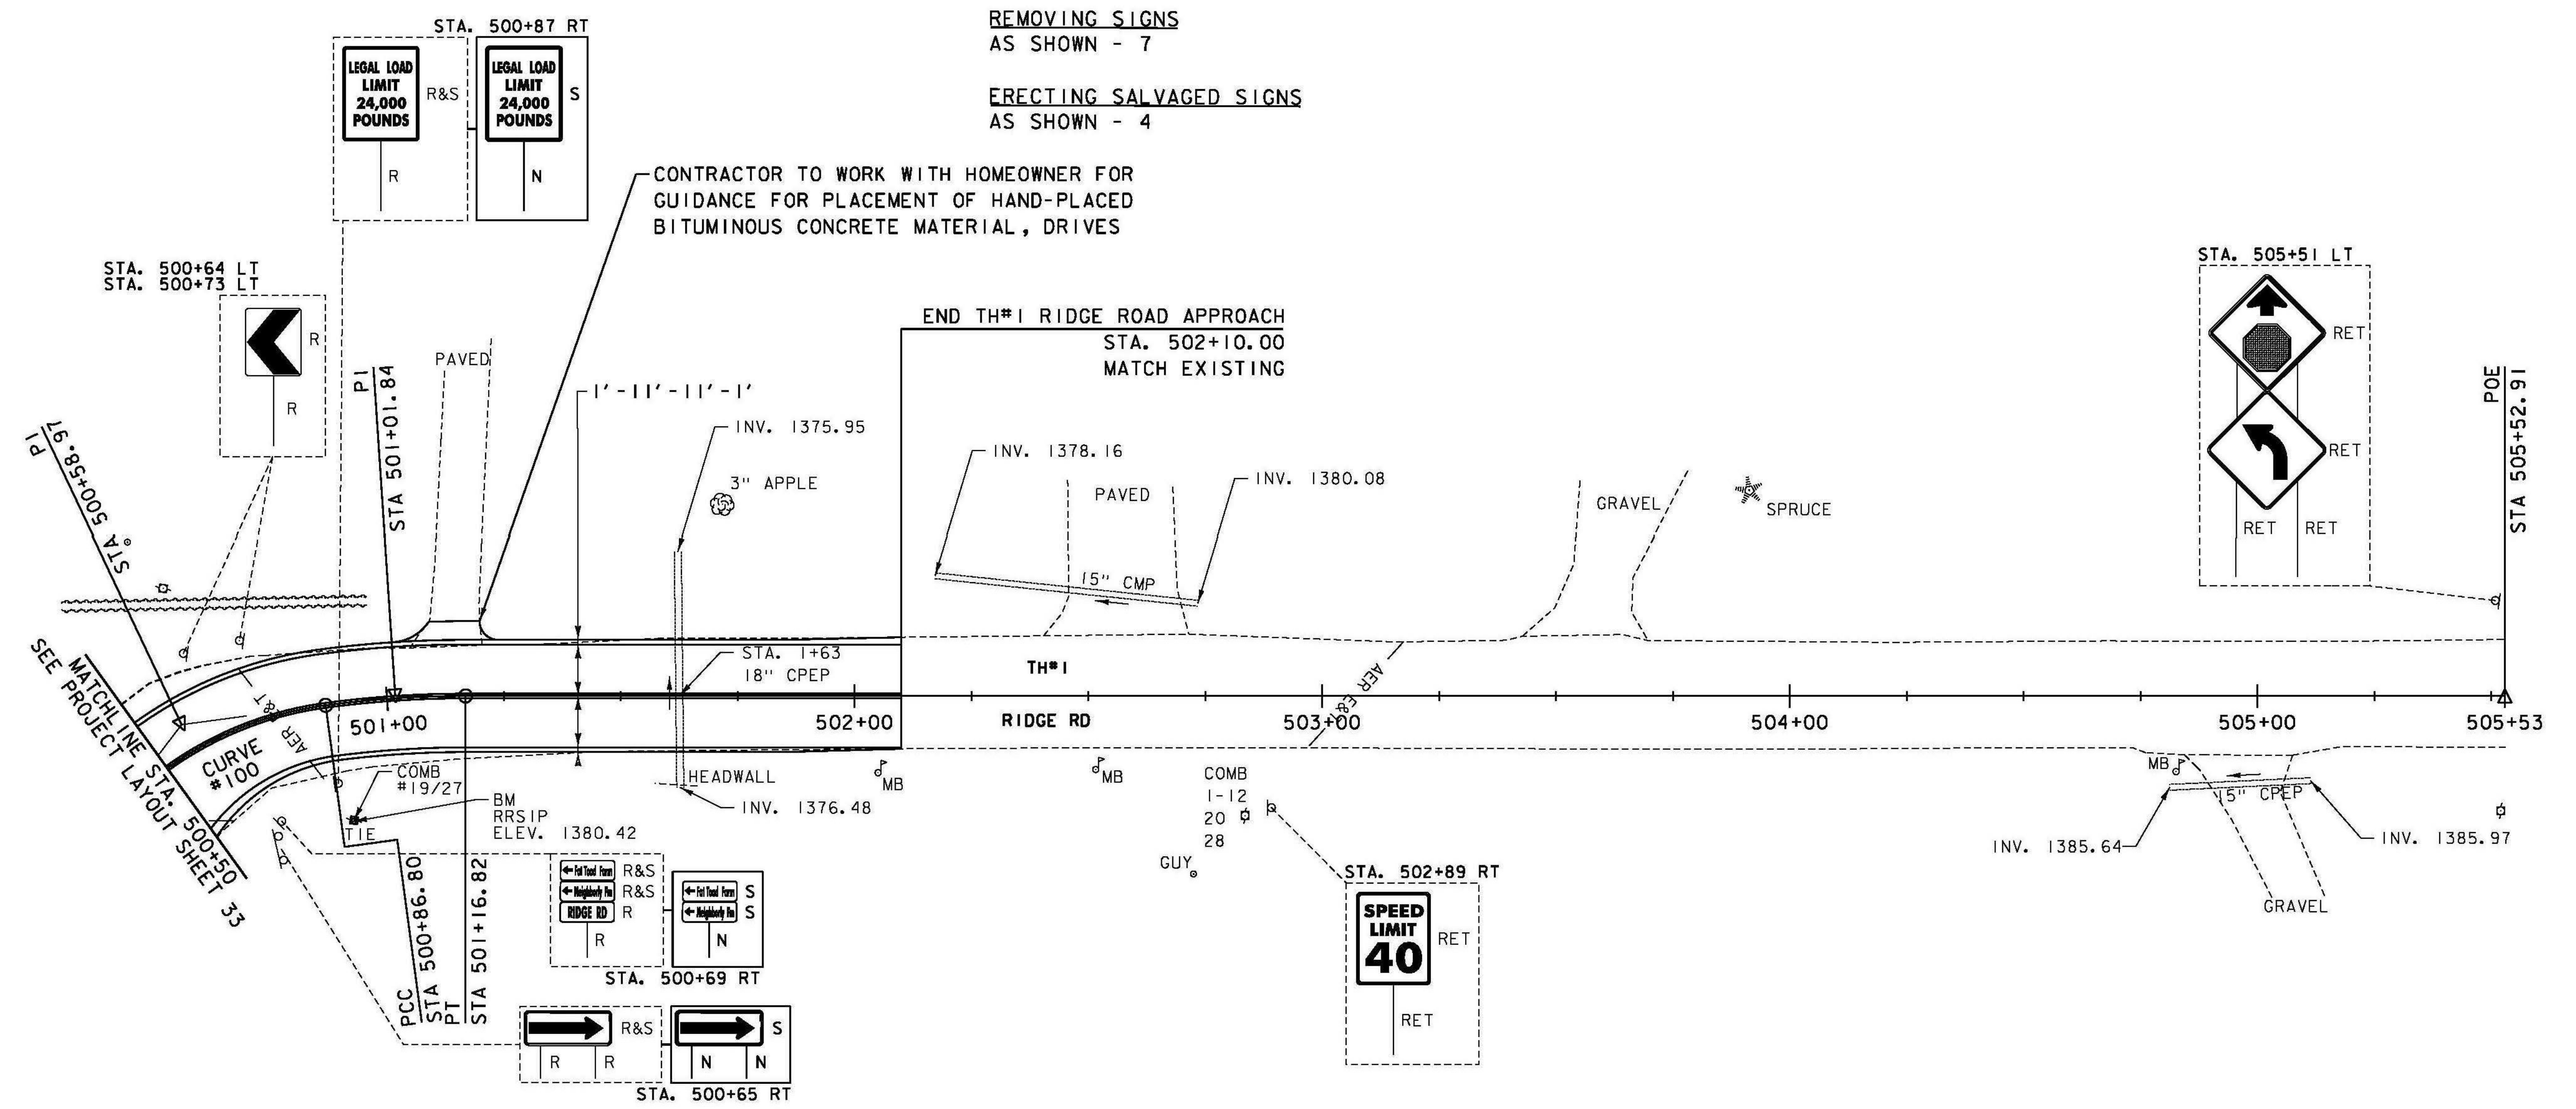


CURVE #100  
 DELTA = 52° 38' 43"  
 50066.68D = 76° 23' 40" (1) D = 25° 27' 53" (2)  
 528234.74R = 75.00' (1) R = 225.00' (2)  
 1611810.71T = 38.78' (1) T = 56.04' (2)  
 L = 58.90' (1) L = 30.02' (2)  
 E = 9.43'  
 O (1) 0 (2)

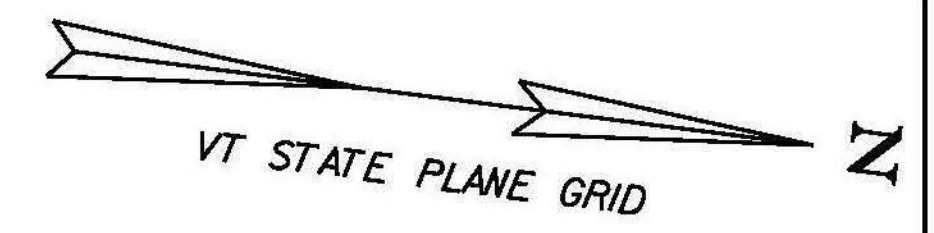


REMOVING SIGNS  
 AS SHOWN - 7  
 ERECTING SALVAGED SIGNS  
 AS SHOWN - 4

CONTRACTOR TO WORK WITH HOMEOWNER FOR  
 GUIDANCE FOR PLACEMENT OF HAND-PLACED  
 BITUMINOUS CONCRETE MATERIAL, DRIVES

MATCH LINE STA. 500+50  
 SEE PROJECT LAYOUT SHEET 33

**SIGN LEGEND**  
 R = REMOVE  
 R&S = REMOVE AND SALVAGE  
 RET = RETAIN  
 S = SALVAGE  
 N = NEW  
 B-B = BACK TO BACK  
 — = EXISTING  
 — = NEW

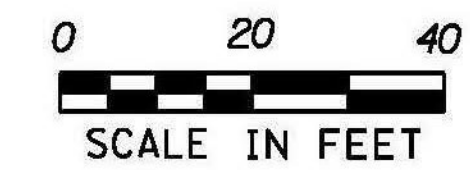

PROJECT NAME: RANDOLPH	PLOT DATE: 6/5/2014
PROJECT NUMBER: STP 2932 (1)	DRAWN BY: B. BRESLEND
FILE NAME: z10c270.dgn	CHECKED BY: C. LATHROP
PROJECT LEADER: C. LATHROP	SHEET 100 OF 276
DESIGNED BY: B. BRESLEND	
PROJECT LAYOUT SHEET 69	