



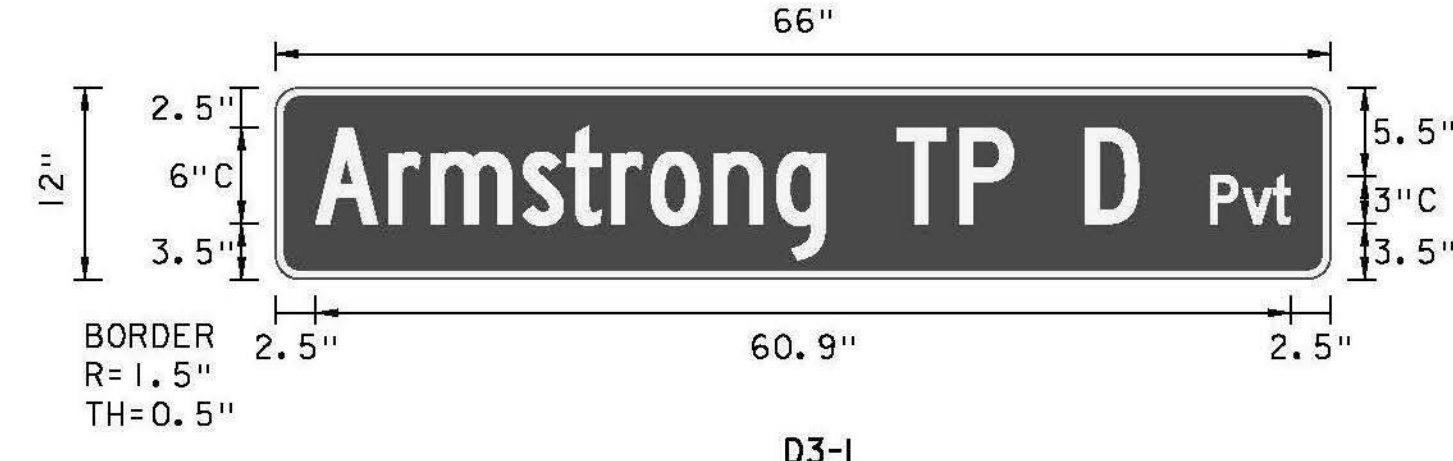


D3-1
STA. A 280+01LT
WHITE ON GREEN

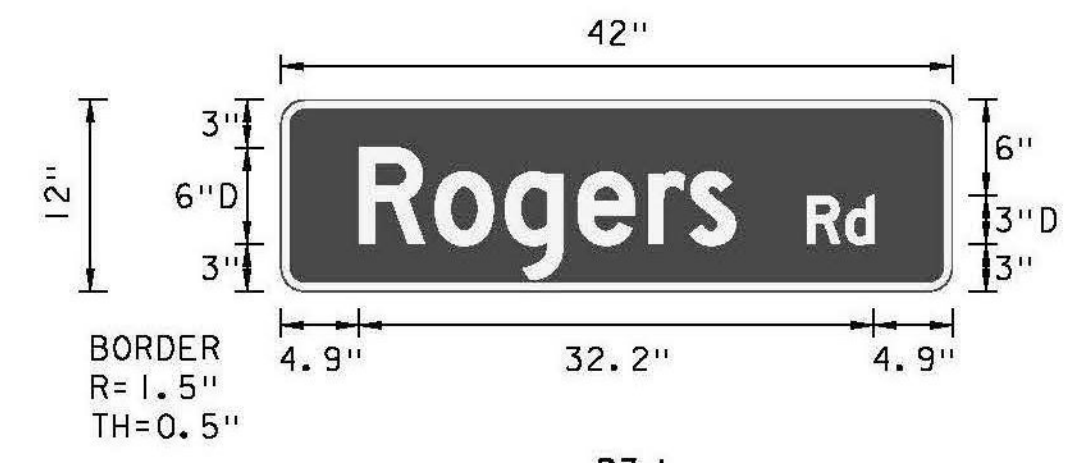


D3-1
STA. A 280+45 LT
WHITE ON GREEN




D3-1
STA. A 282+68 LT
WHITE ON GREEN

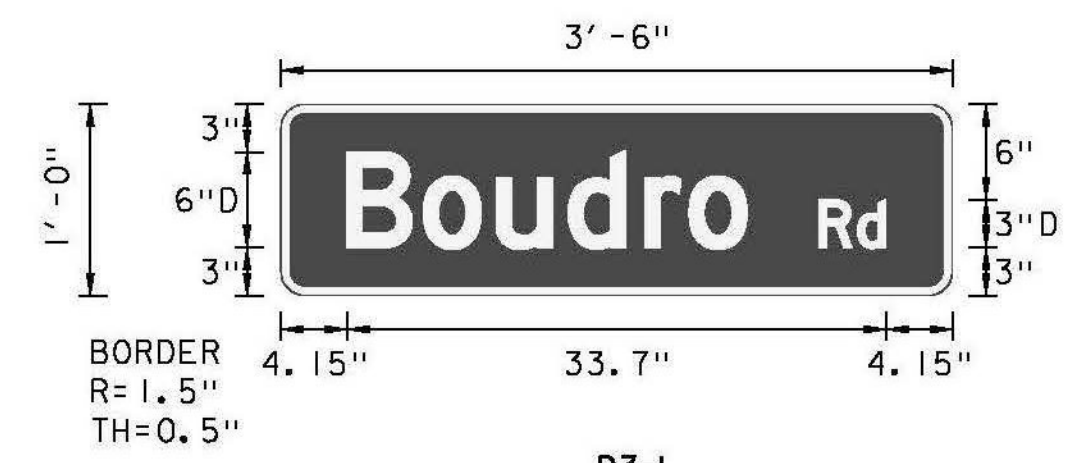


D3-1
STA. A 291+50 RT
WHITE ON GREEN

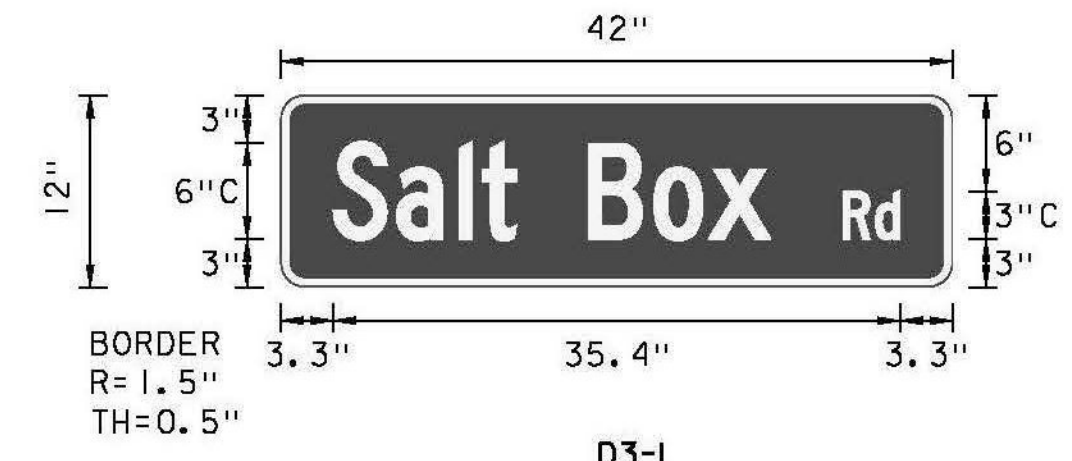


D3-1
STA. A 345+02 LT
WHITE ON GREEN

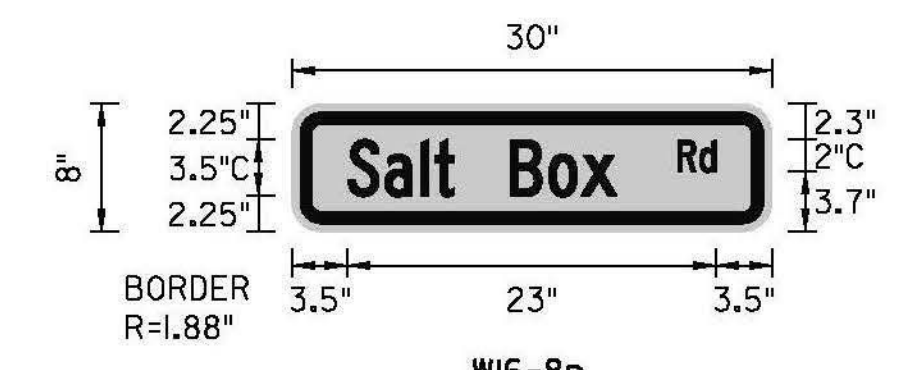


W16-8p
STA. 349+75 LT
BLACK ON YELLOW

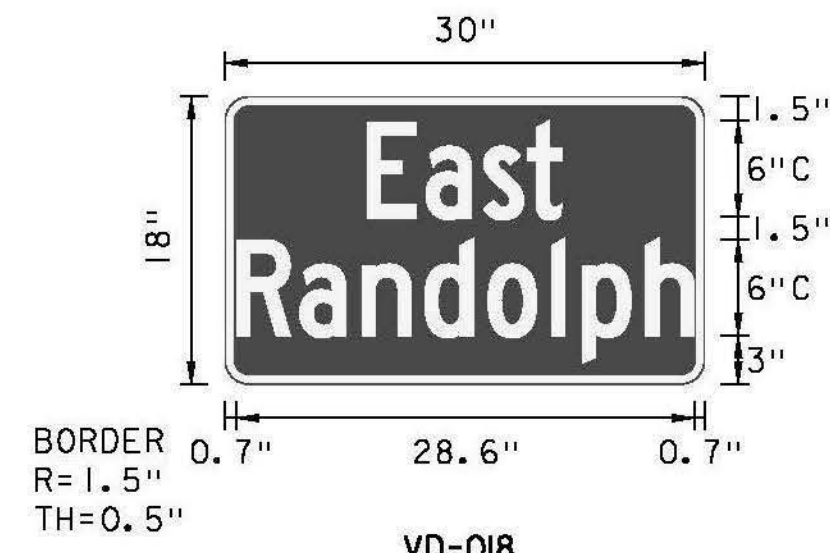

VD-018
STA. 380+10 RT
WHITE ON GREEN

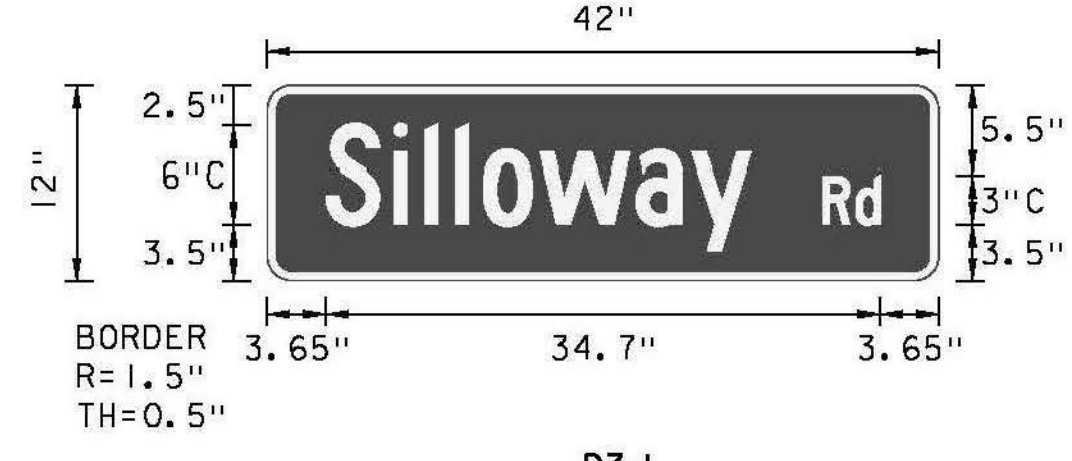


D3-1
STA. 388+85 RT
WHITE ON GREEN

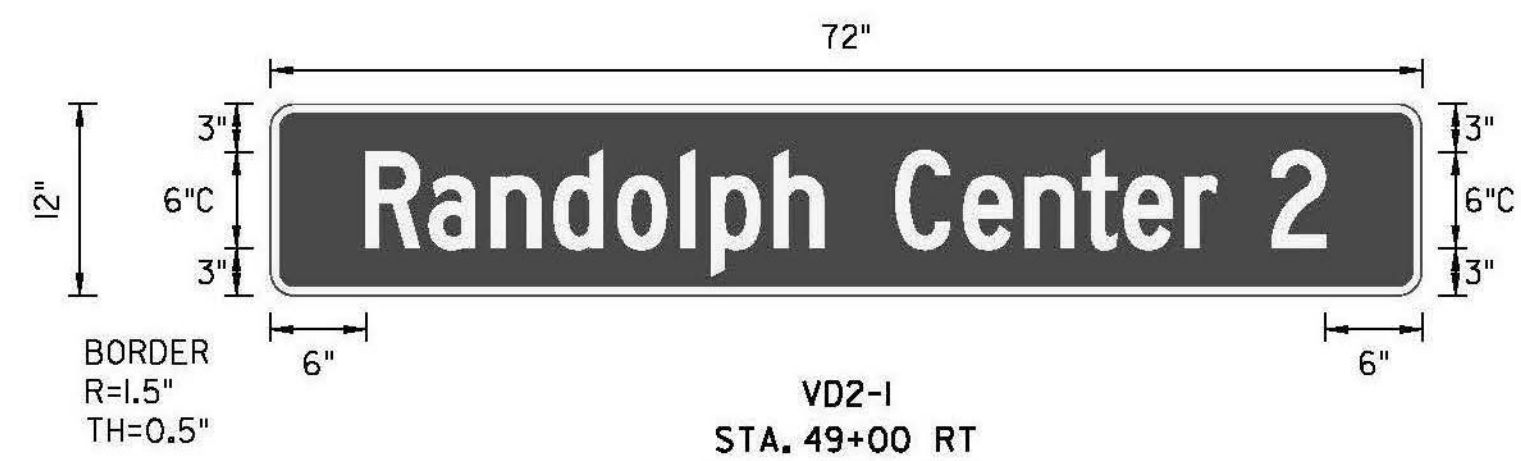


VD2-1
STA. 49+00 RT
WHITE ON GREEN




VD2-1
STA. 49+00 RT
WHITE ON GREEN

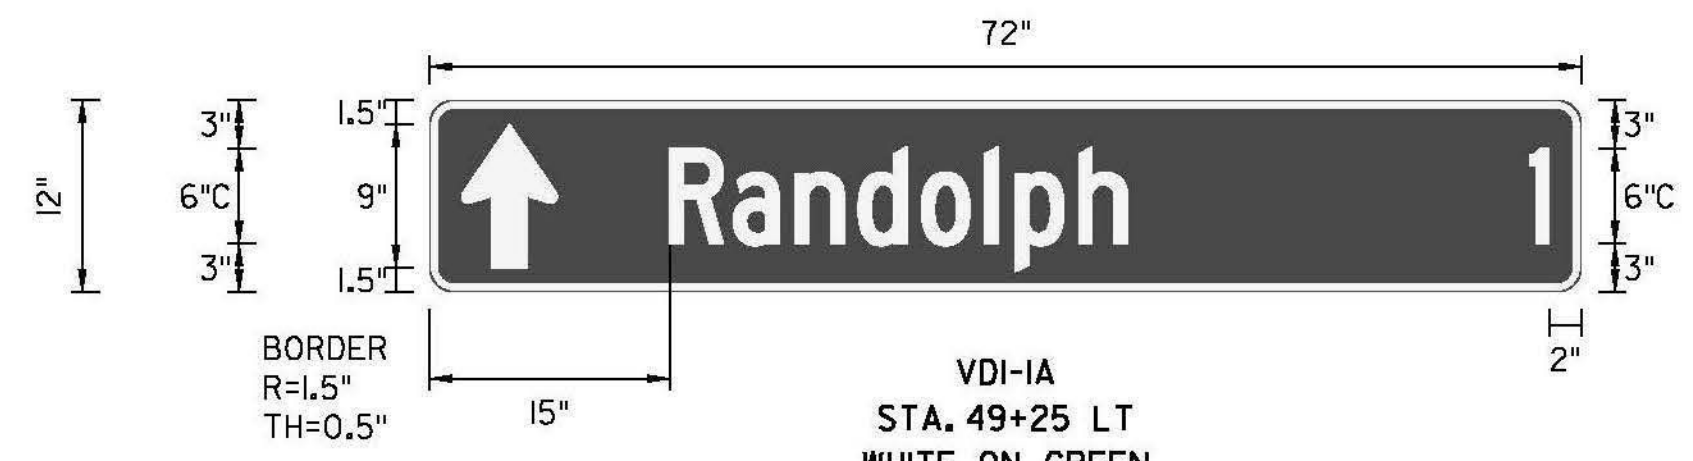


VDI-1A
STA. 49+25 LT
WHITE ON GREEN

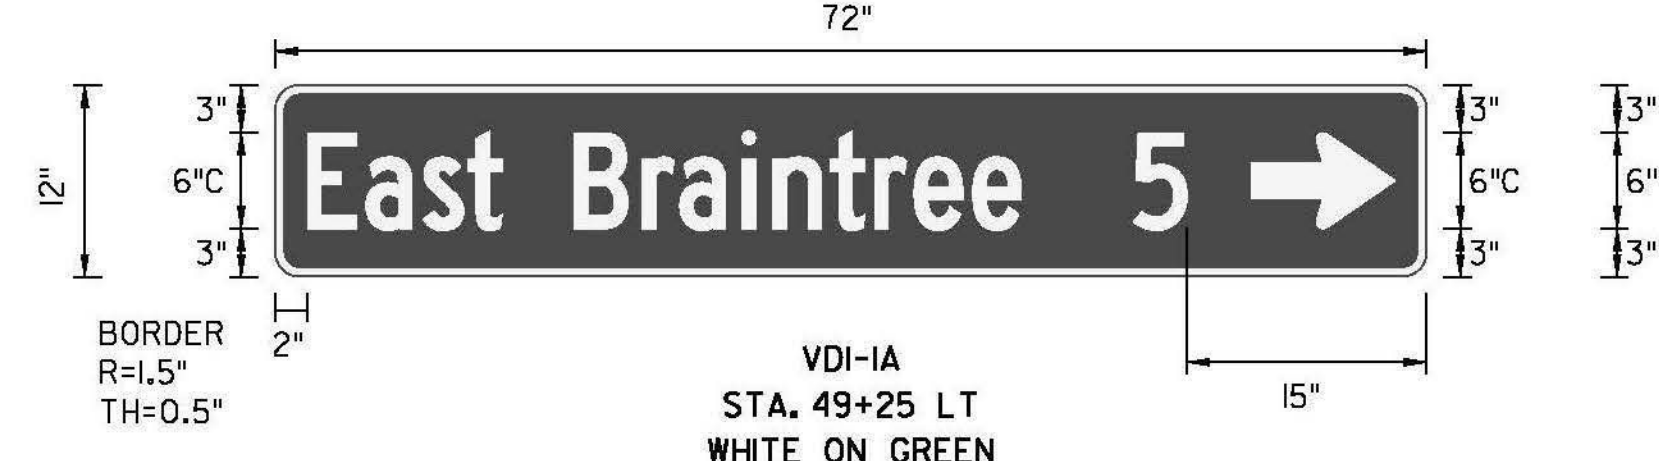

VDI-1A
STA. 49+25 LT
WHITE ON GREEN

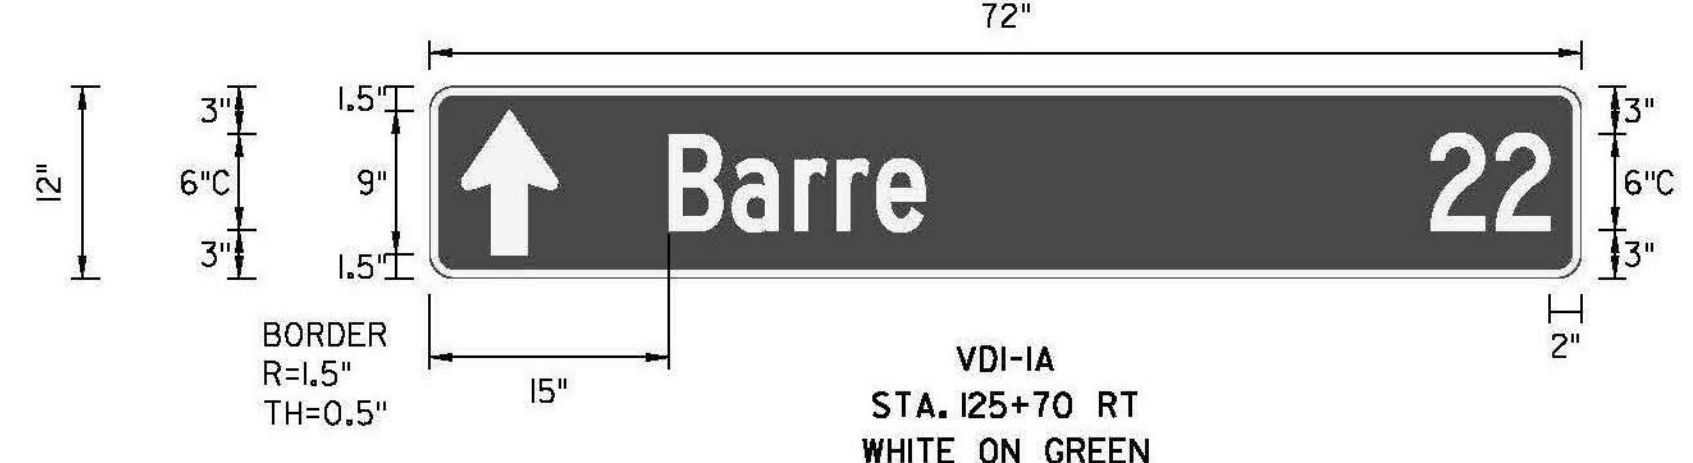

VDI-1A
STA. 125+70 RT
WHITE ON GREEN

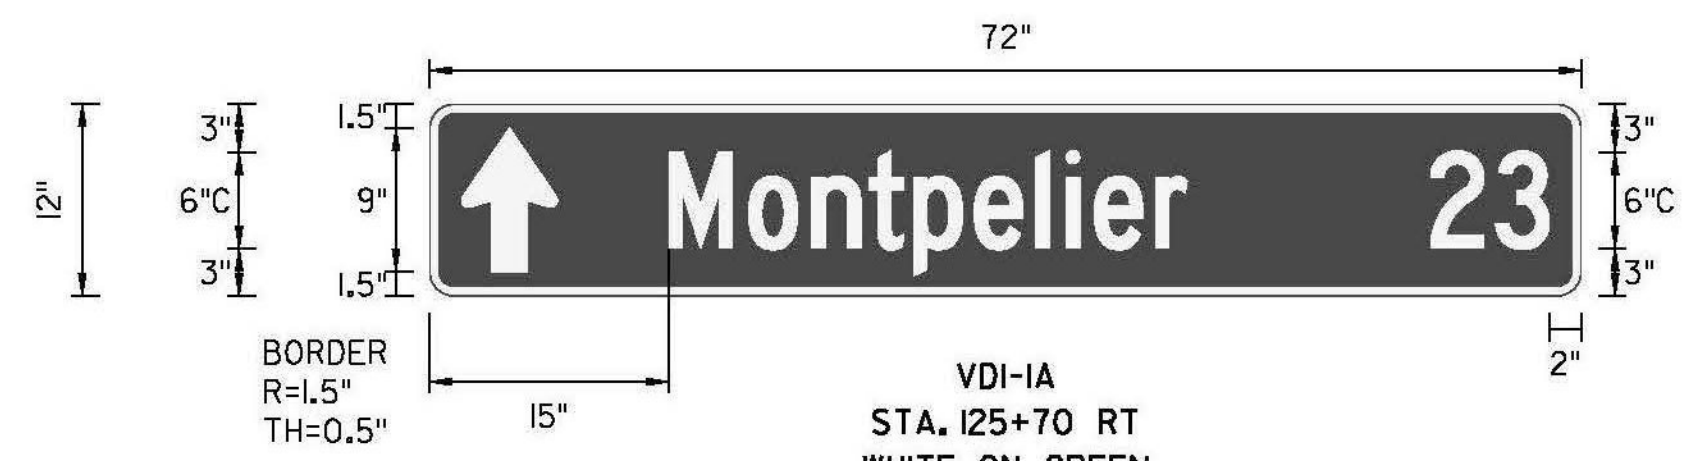

VDI-1A
STA. 125+70 RT
WHITE ON GREEN



VDI-1A
STA. 125+70 RT
WHITE ON GREEN

KEY
R = RADIUS
TH = THICKNESS
IND = INDENT

NOTE:
1. SEE SIGN DETAIL SHEET 1 FOR NOTES

DETAILS ARE NOT TO SCALE

PROJECT NAME: RANDOLPH	
PROJECT NUMBER: STP 2932(1)	
FILE NAME: z10c270.dgn	PLOT DATE: 6/5/2014
PROJECT LEADER: C. LATHROP	DRAWN BY: J. GOODALL
DESIGNED BY: B. BRESLEND	CHECKED BY: C. LATHROP
SIGN DETAIL SHEET 2	SHEET 138 OF 276