


27 STA. 294+43.08 RT 19.07' TO
 STA. 295+03.00 LT 20.86'
 REMOVE EXISTING 18" CMP
 INSTALL 18" CPEP (72'-0")
 INV. IN = 1206.27'
 INV. OUT = 1202.68'

26 REMOVE EXISTING DROP INLET
 STA. 294+41.19 RT 20.00'
 INSTALL PRECAST CONCRETE
 DROP INLET (4' X 6') WITH
 CAST IRON GRATE (TYPE E)
 RIM ELV. = 1210.45'

25 STA. 294+38.00 LT 20.00' TO
 STA. 294+63.00 LT 20.00'
 REMOVE UNKNOWN PIPE
 INSTALL 15" CPEP (25'-0")
 INV. IN = 1210.00'
 INV. OUT = 1207.50'

STA. 291+00 TO STA. 294+50

DATUM
 VERTICAL NAVD 88
 HORIZONTAL NAD 83 (07)

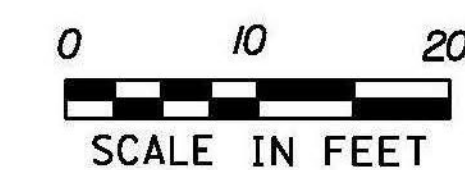

PROJECT NAME: RANDOLPH
 PROJECT NUMBER: STP 2932 (1)

FILE NAME: z10c270.dgn
 PROJECT LEADER: C. LATHROP
 DESIGNED BY: B. BRESLEND
 VT 66 CROSS SECTION SHEET 61

PLOT DATE: 6/5/2014
 DRAWN BY: B. BRESLEND
 CHECKED BY: C. LATHROP
 SHEET 217 OF 276