


39 STA. 341+08.65 RT 20.50' TO
 STA. 341+54.10 LT 29.79'
 REMOVE EXISTING DROP INLET AND PIPE
 CONCRETE REINFORCED DROP
 INLET WITH CAST IRON GRATE (TYPE D)
 RIM = 880.25'
 INSTALL 18" CPEP (67'-0")
 INV. IN = 875.55'
 INV. OUT = 872.20'

STA. 338+00 TO STA. 341+50

DATUM
 VERTICAL NAVD 88
 HORIZONTAL NAD 83 (07)

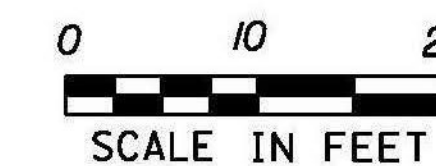

PROJECT NAME: RANDOLPH
 PROJECT NUMBER: STP 2932 (1)

FILE NAME: z10c270.dgn
 PROJECT LEADER: C. LATHROP
 DESIGNED BY: B. BRESLEND
 VT 66 CROSS SECTION SHEET 73

PLOT DATE: 6/5/2014
 DRAWN BY: B. BRESLEND
 CHECKED BY: C. LATHROP
 SHEET 229 OF 276