





1.875" RADIUS, 0.750" BORDER, 0.500" INDENT,  
BLACK ON WHITE;  
[SPEED] 5"E; [LIMIT] 5"E; [25] 12"E  
R2-1

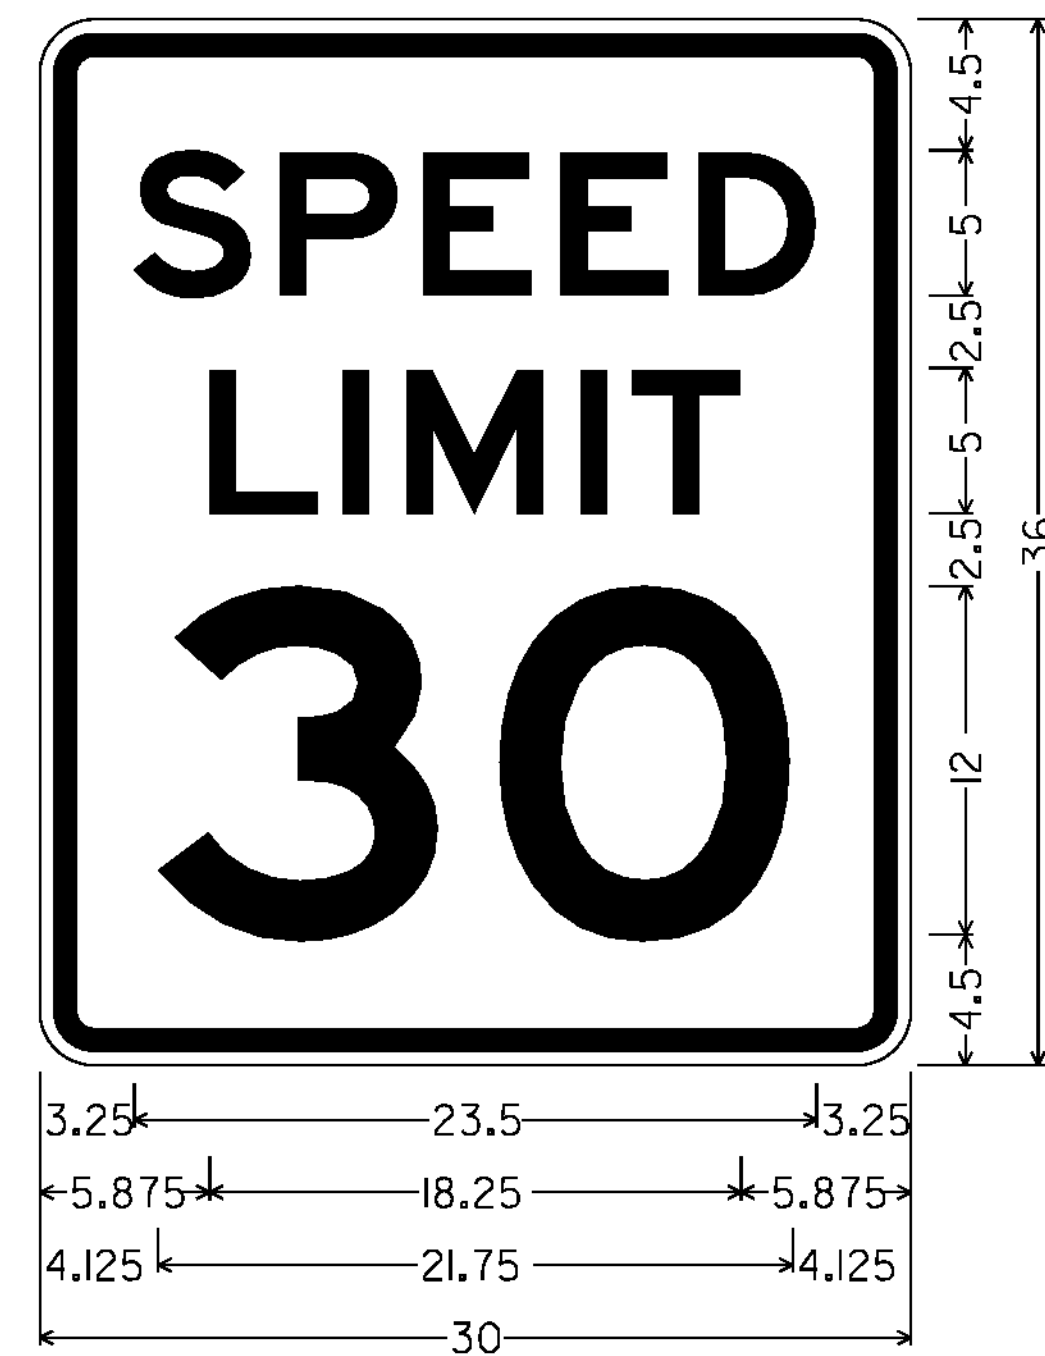

1.875" RADIUS, 0.750" BORDER, 0.500" INDENT,  
BLACK ON WHITE;  
[SPEED] 5"E; [LIMIT] 5"E; [30] 12"E  
R2-1




1.875" RADIUS, 0.750" BORDER, 0.500" INDENT,  
BLACK ON WHITE;  
[SPEED] 5"E; [LIMIT] 5"E; [35] 12"E  
R2-1

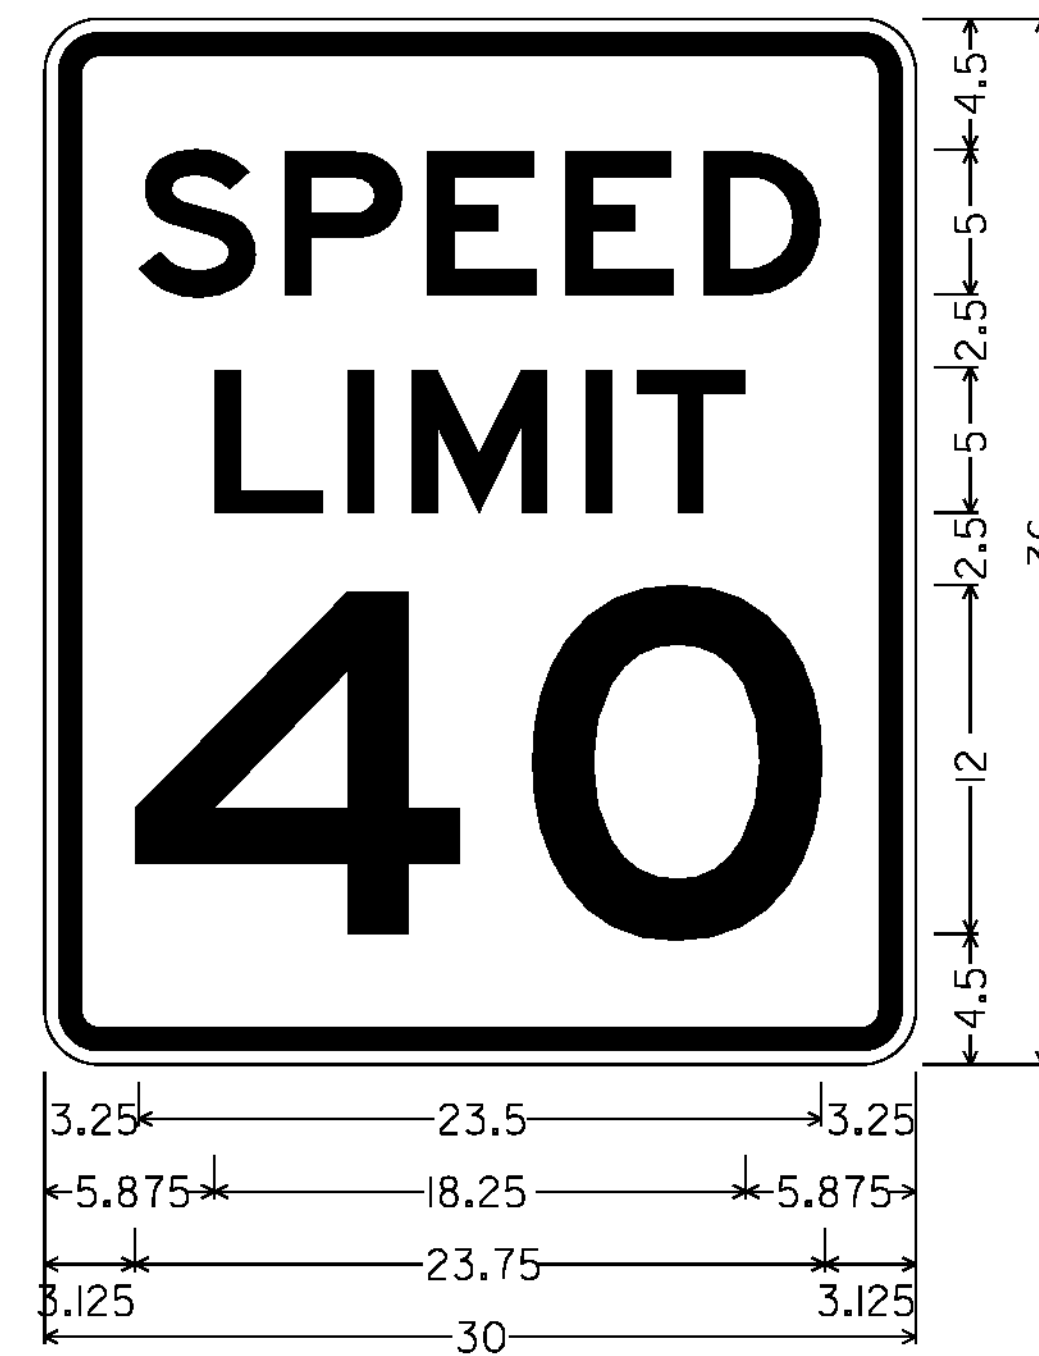


1.875" RADIUS, 0.750" BORDER, 0.500" INDENT,  
BLACK ON WHITE;  
[SPEED] 5"E; [LIMIT] 5"E; [40] 12"E  
R2-1




1.875" RADIUS, 0.750" BORDER, 0.500" INDENT,  
BLACK ON WHITE;  
[SPEED] 5"E; [LIMIT] 5"E; [45] 12"E  
R2-1

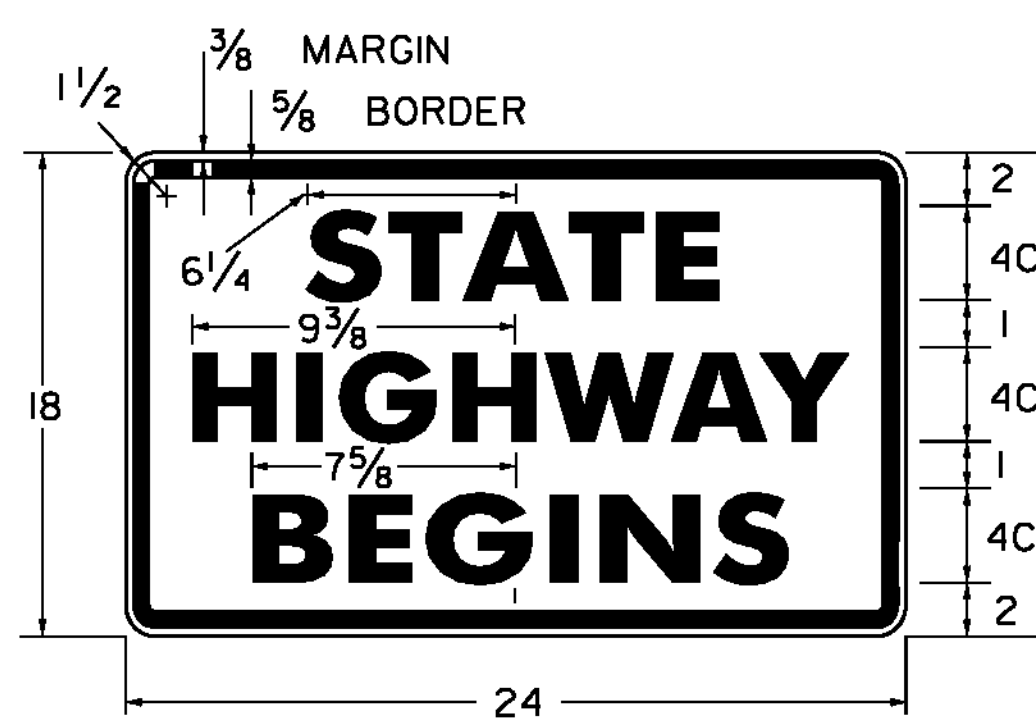


BLACK ON WHITE  
VR-039

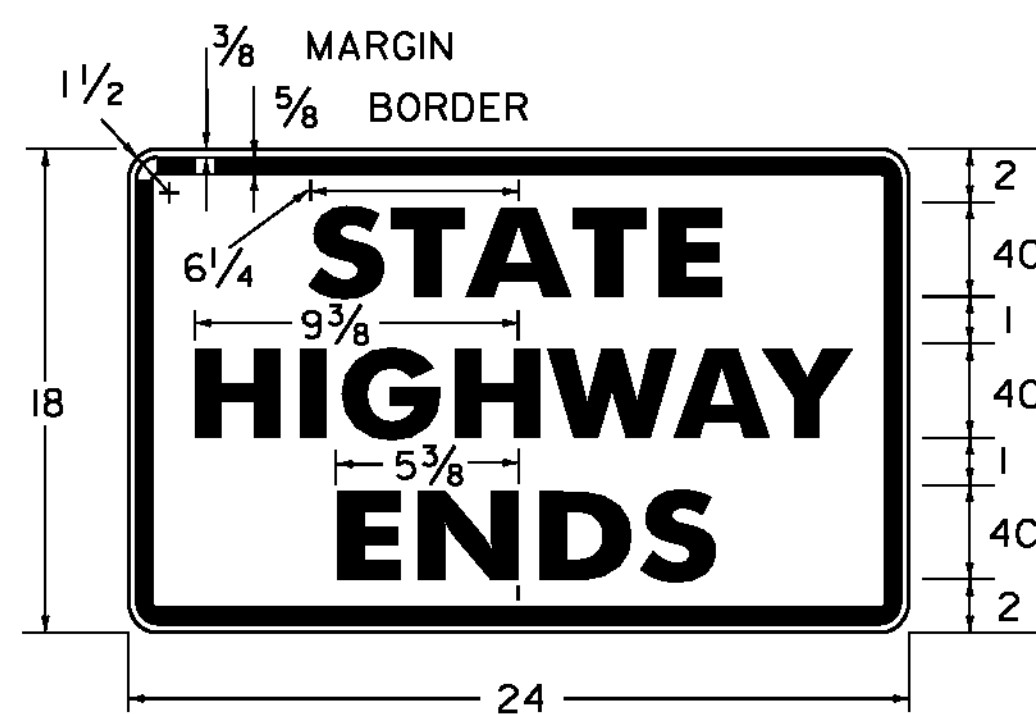

BLACK ON WHITE  
VR-038

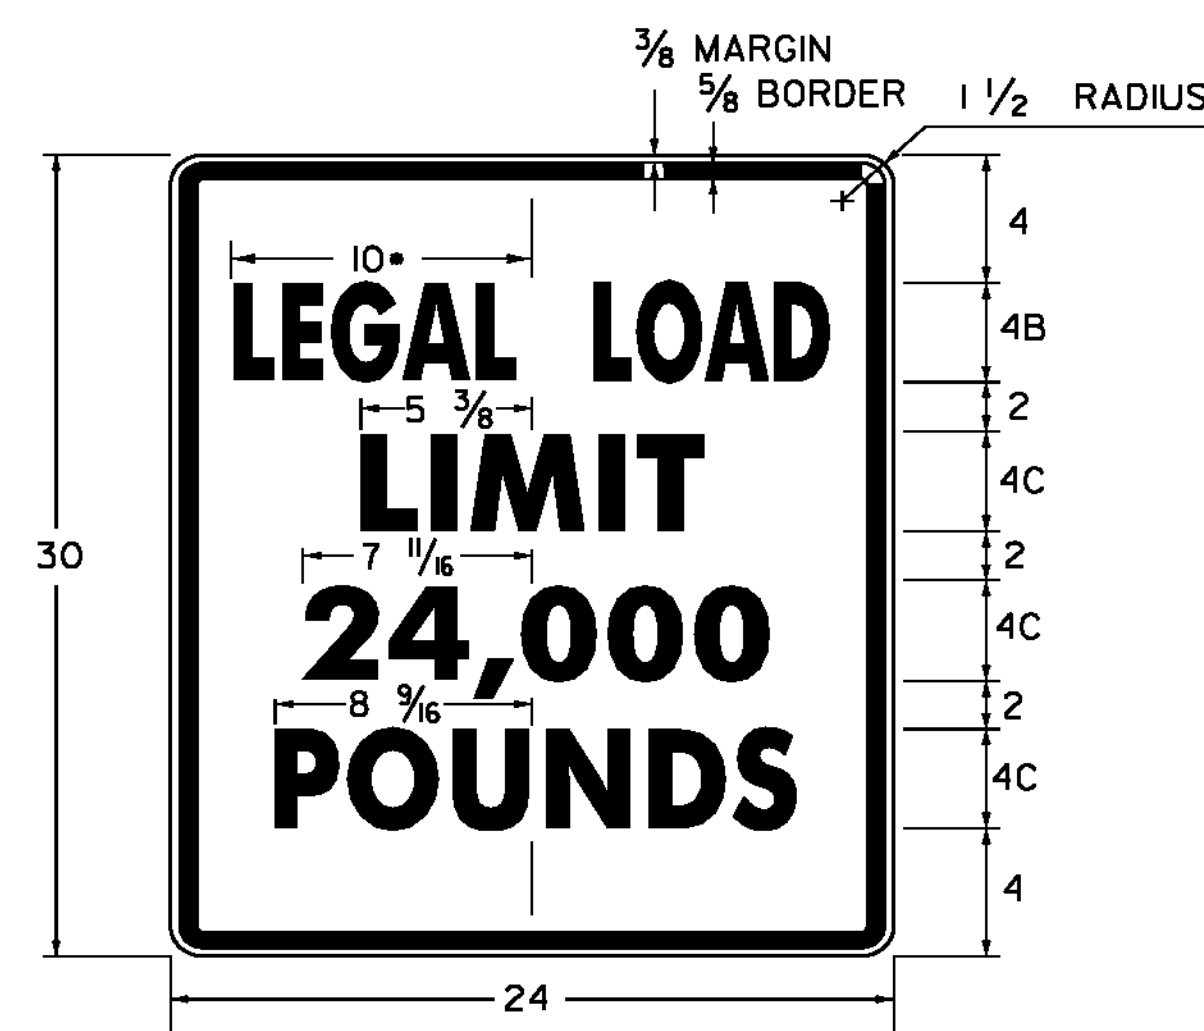


\* REDUCE SPACING 50 %  
LINE 3 ALTERNATE: 16,000  
12,000  
BLACK ON WHITE  
VR-017

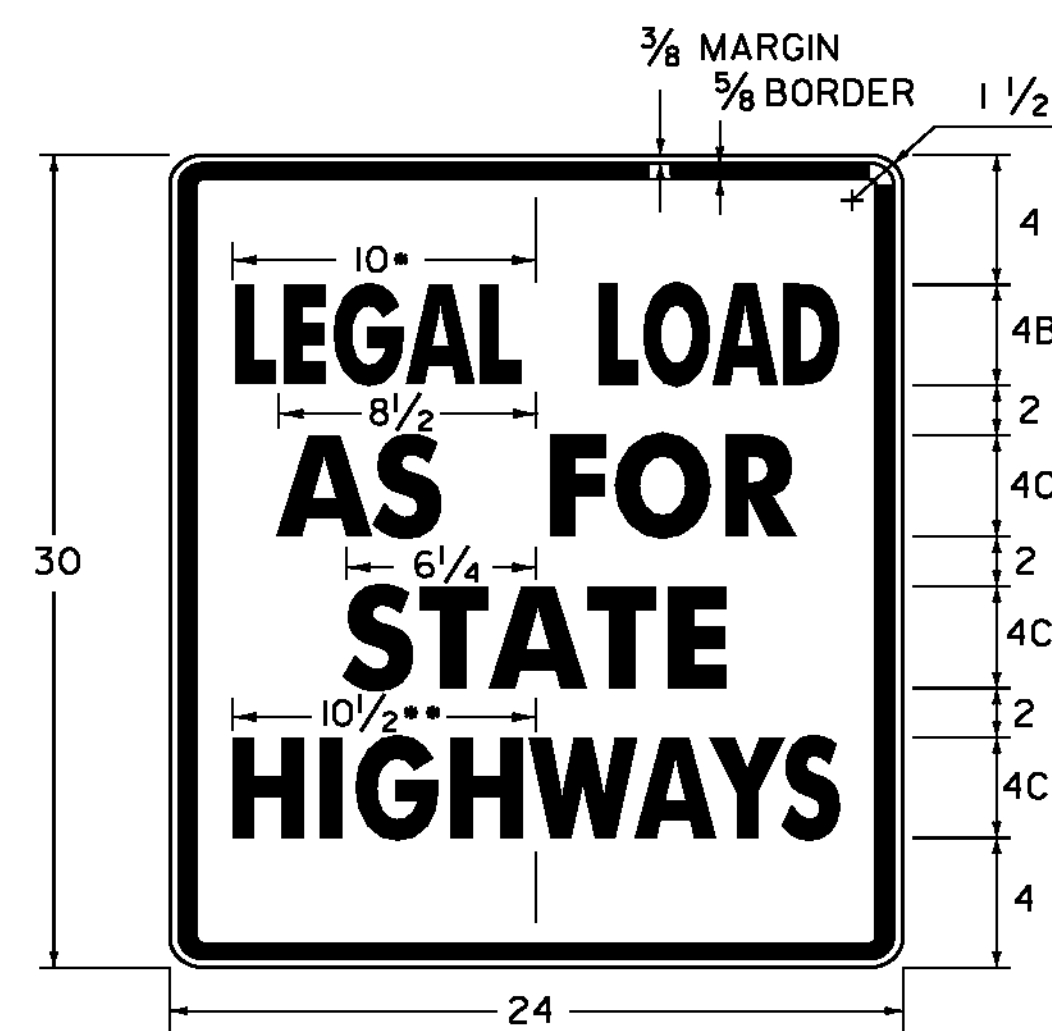

\* REDUCE SPACING 50 %  
\*\* REDUCE SPACING 38 %  
BLACK ON WHITE  
VR-079



\* REDUCE SPACING 40 %  
\*\* REDUCE SPACING 60 %  
BLACK ON WHITE  
VR-023B  
NOT TO SCALE

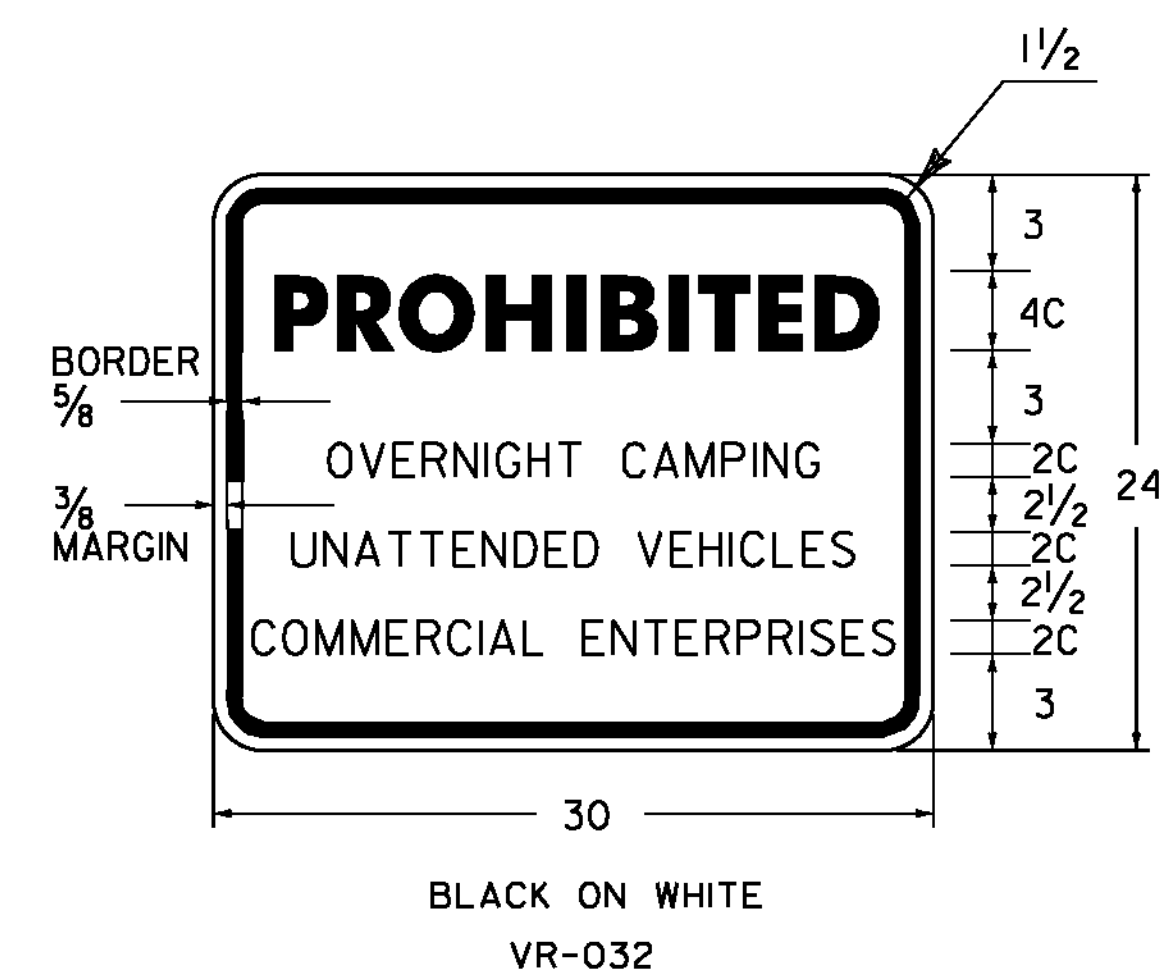

BLACK ON WHITE  
VR-032

ALL DIMENSIONS SHOWN IN INCHES, EXCEPT WHERE NOTED.

PROJECT NAME: SPRINGFIELD - HARTFORD  
PROJECT NUMBER: STPG SIGN (33)

FILE NAME: IOC332.SD\_3  
PROJECT LEADER: A. GAMBLE  
DESIGNED BY: M. MILLER  
SIGN DETAILS 3

PLOT DATE: 21-FEB-2012  
DRAWN BY: M. MILLER  
CHECKED BY: A. GAMBLE  
SHEET 6 OF 162