




SEE 2009 SHSM FOR ADDITIONAL DIMENSIONS
BLACK ON WHITE
VR-921 (R)

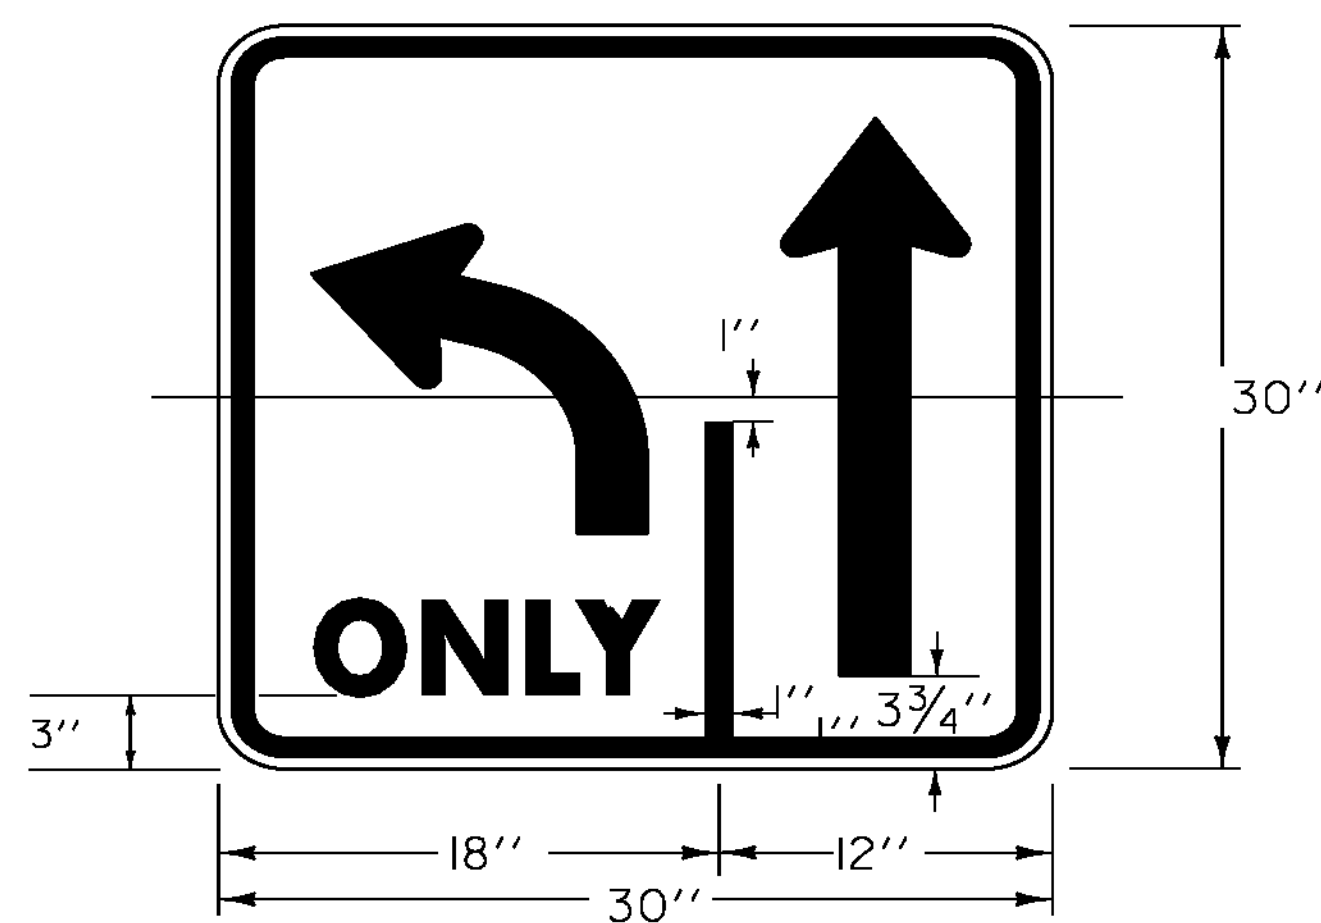


SEE 2009 SHSM FOR ADDITIONAL DIMENSIONS
BLACK ON WHITE
VR-921 (L)

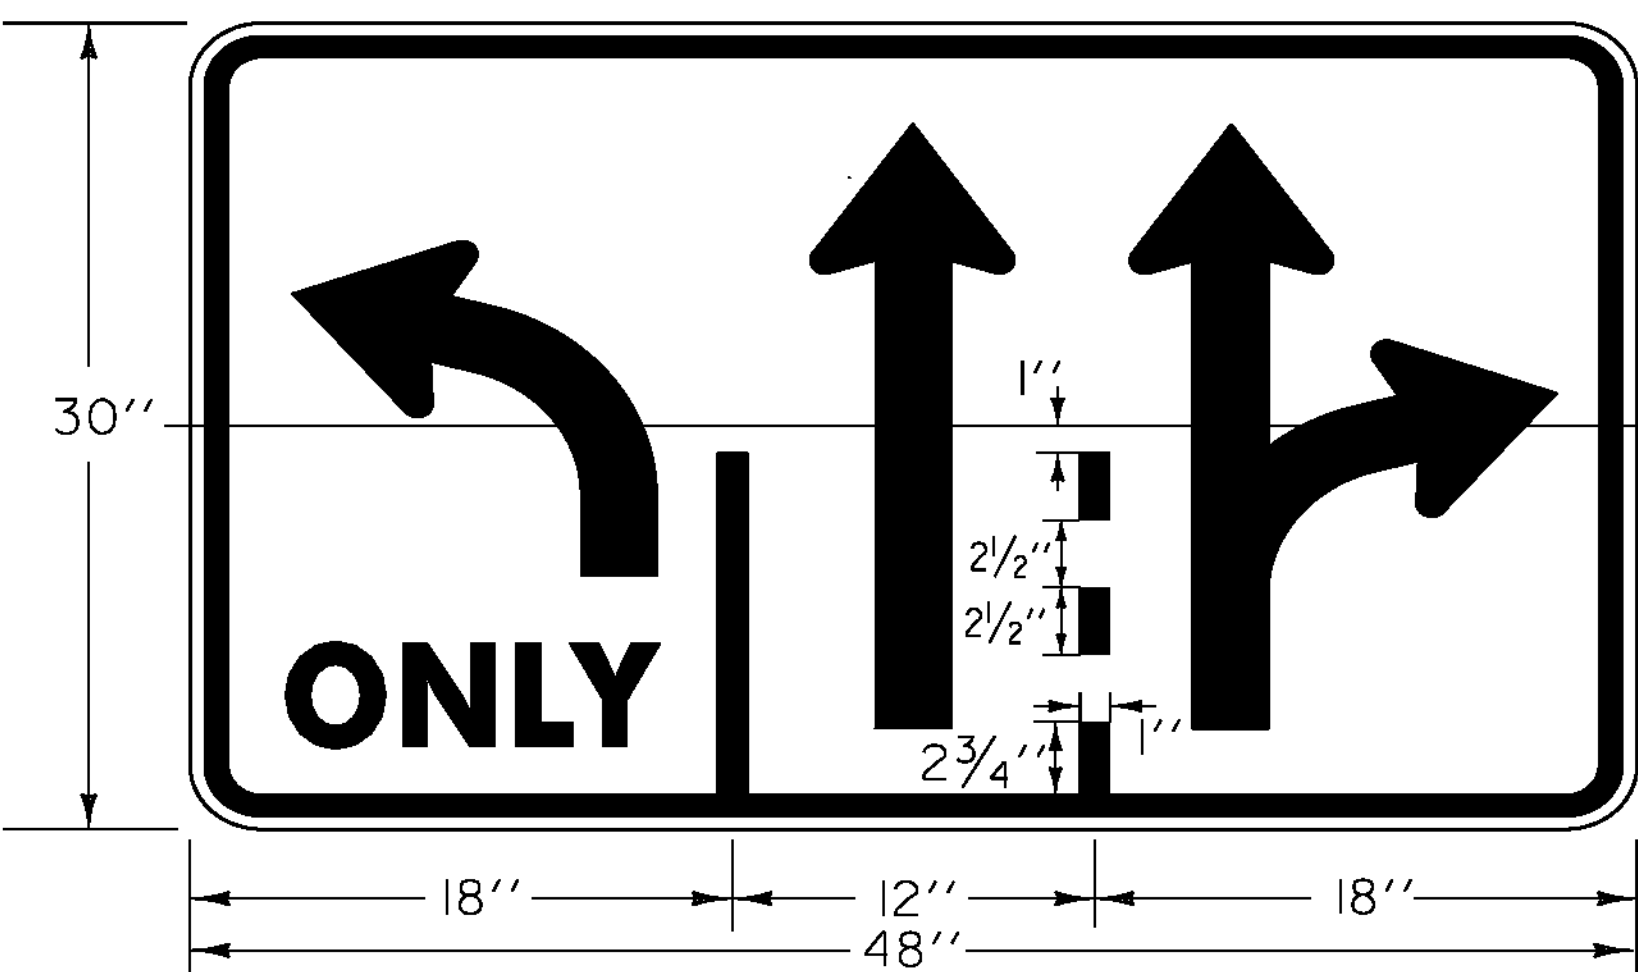


SEE 2009 SHSM FOR ADDITIONAL DIMENSIONS
BLACK ON WHITE
VR-934

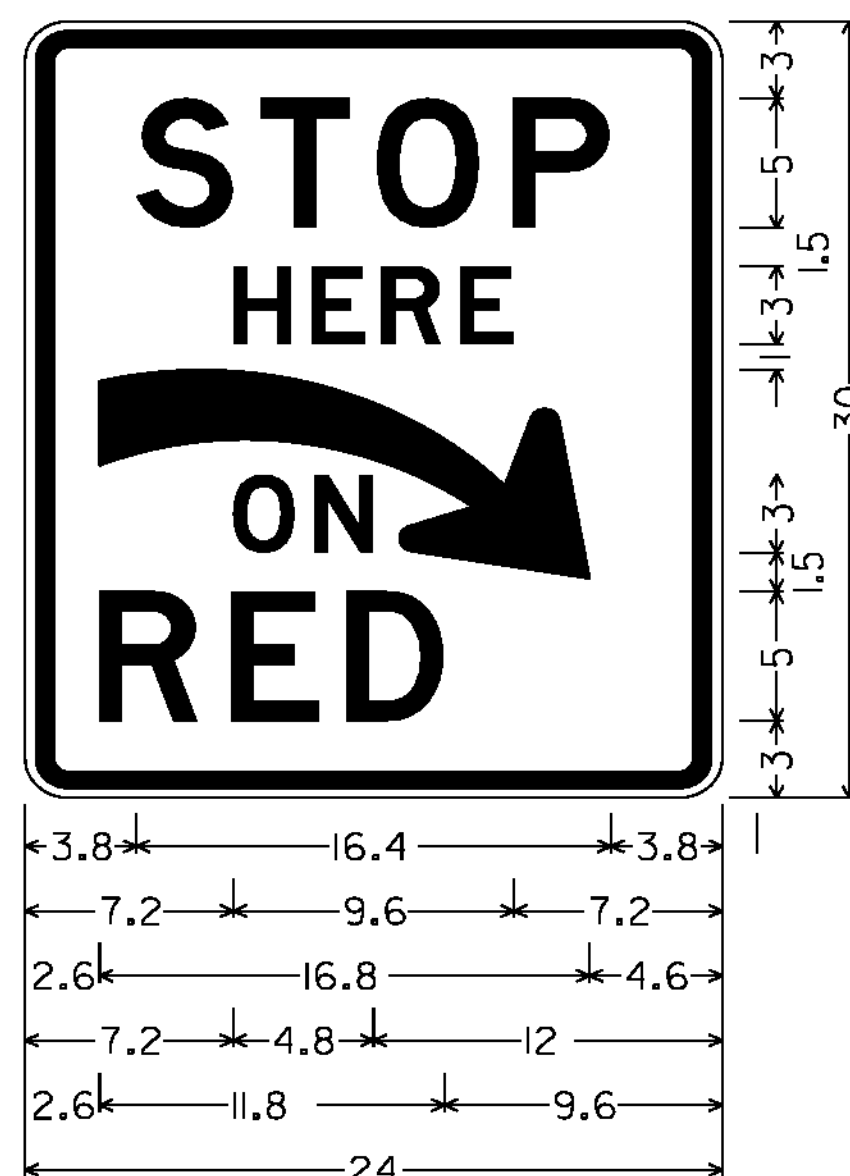


1.500" RADIUS, 0.625" BORDER, 0.375" INDENT,
BLACK ON WHITE; [STOP] 5"D; [HERE] 3"D;
[ON] 3"D; [RED] 5"D
RIO-6aRM

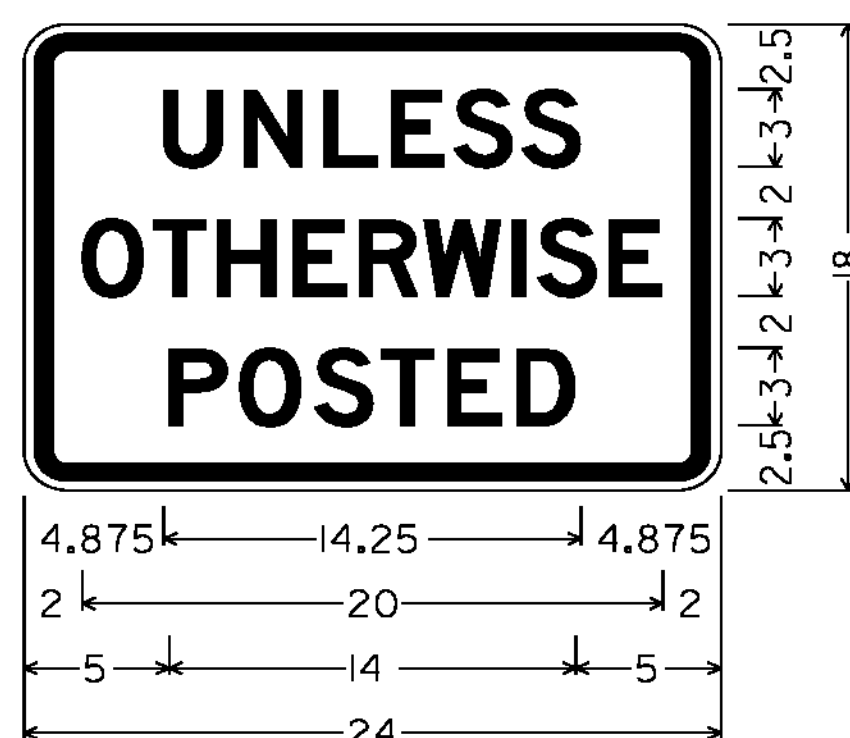


1.500" RADIUS, 0.625" BORDER, 0.375" INDENT,
BLACK ON WHITE; [UNLESS] 2"D;
[OTHERWISE] 2"D; [POSTED] 2"D
R2-5P

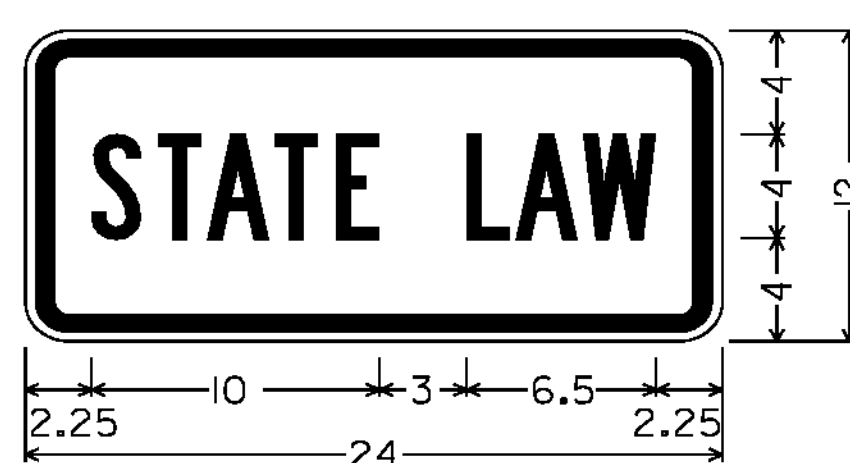

1.500" RADIUS, 0.625" BORDER, 0.375" INDENT,
BLACK ON FLUORESCENT YELLOW;
[STATE LAW] 4"B
VW16-18P

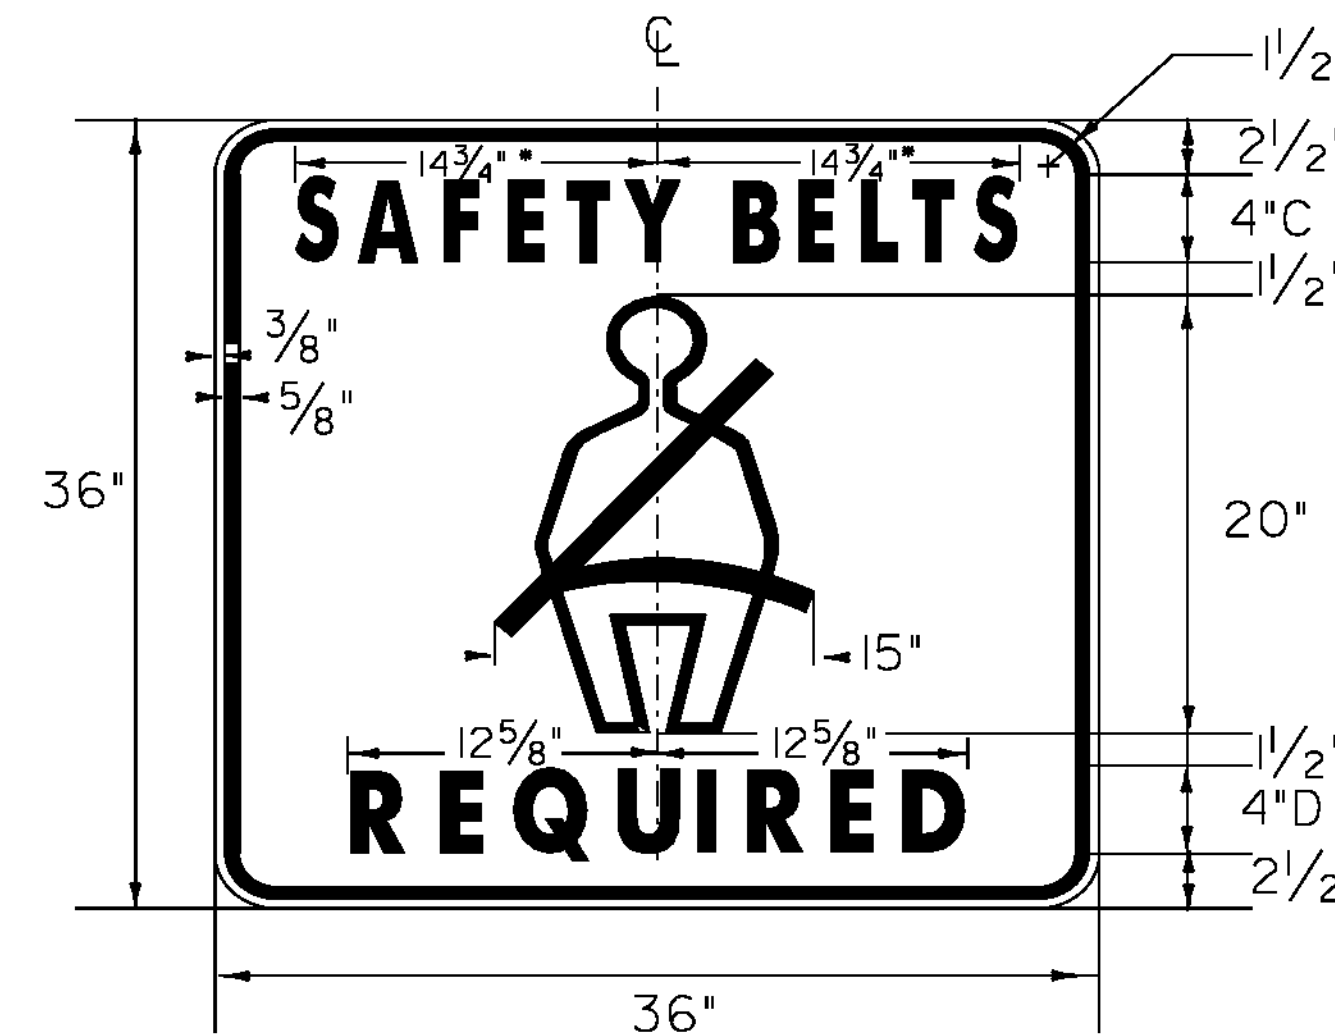

*REDUCE SPACING 50%
BLACK ON WHITE
VR-601

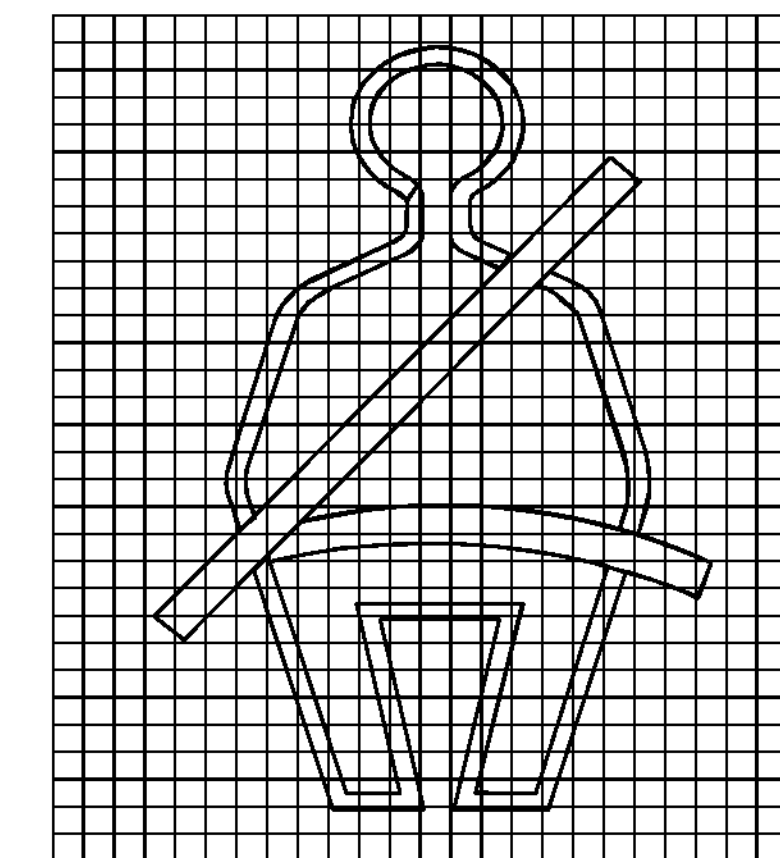


1 SQUARE = 1"



2.250" RADIUS, 0.875" BORDER, 0.625" INDENT,
BLACK ON WHITE; [THRU] 2"C; [TRAFFIC] 2"C;
[KEEP] 2"C; [LEFT] 2"C
VR-118L

NOT TO SCALE

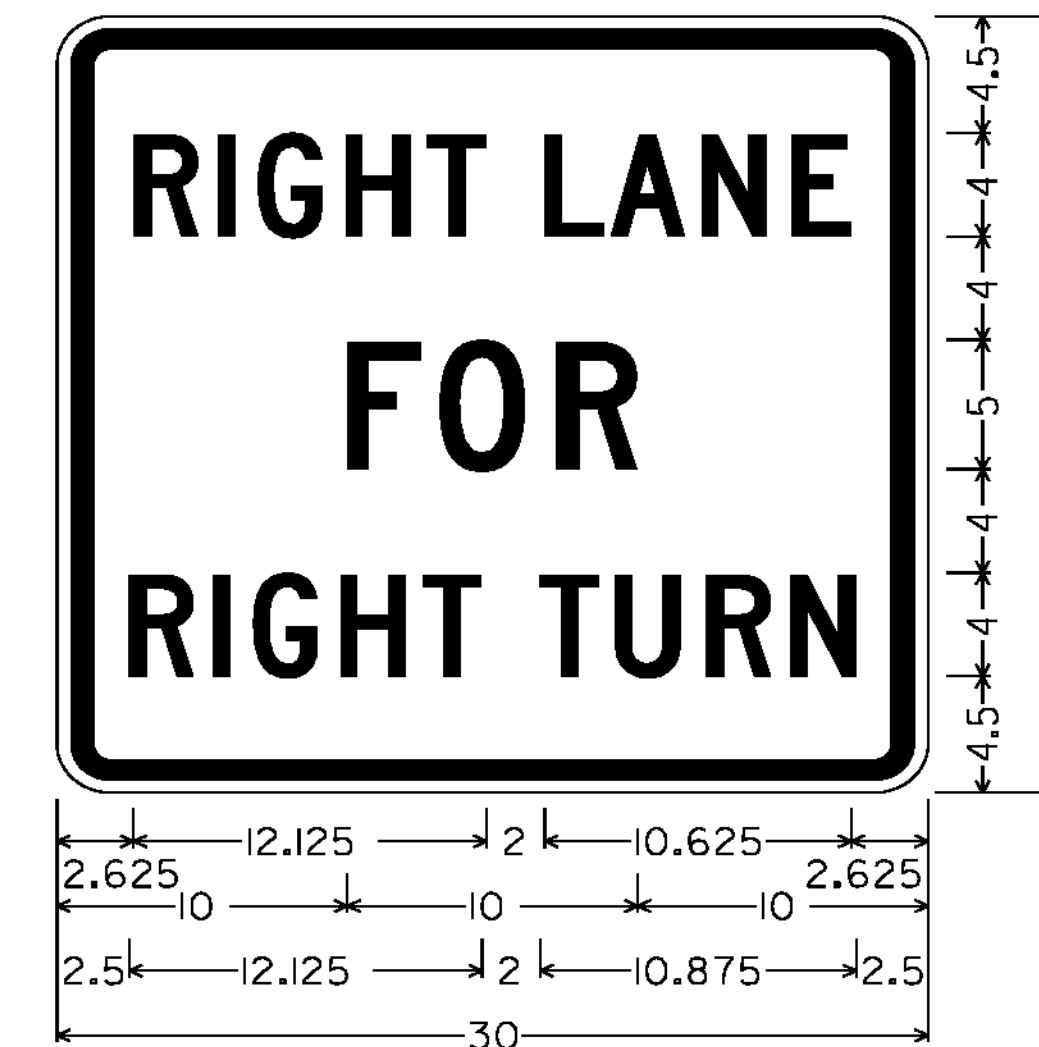

1.875" RADIUS, 0.750" BORDER, 0.500" INDENT,
BLACK ON WHITE; [RIGHT LANE] 2"C;
[FOR] 2"C; [RIGHT TURN] 2"C
VR-127

ALL DIMENSIONS SHOWN IN INCHES, EXCEPT WHERE NOTED.

PROJECT NAME: SPRINGFIELD - HARTFORD

PROJECT NUMBER: STPG SIGN (33)

FILE NAME: IOC332.SD_4
PROJECT LEADER: A. GAMBLE
DESIGNED BY: M. MILLER
SIGN DETAILS 4

PLOT DATE: 21-FEB-2012
DRAWN BY: M. MILLER
CHECKED BY: A. GAMBLE
SHEET 7 OF 162