



1.500" RADIUS, 0.500" BORDER, WHITE ON GREEN;  
[Ascutney] 4"C; [Windsor 5] 3"C  
VD-018

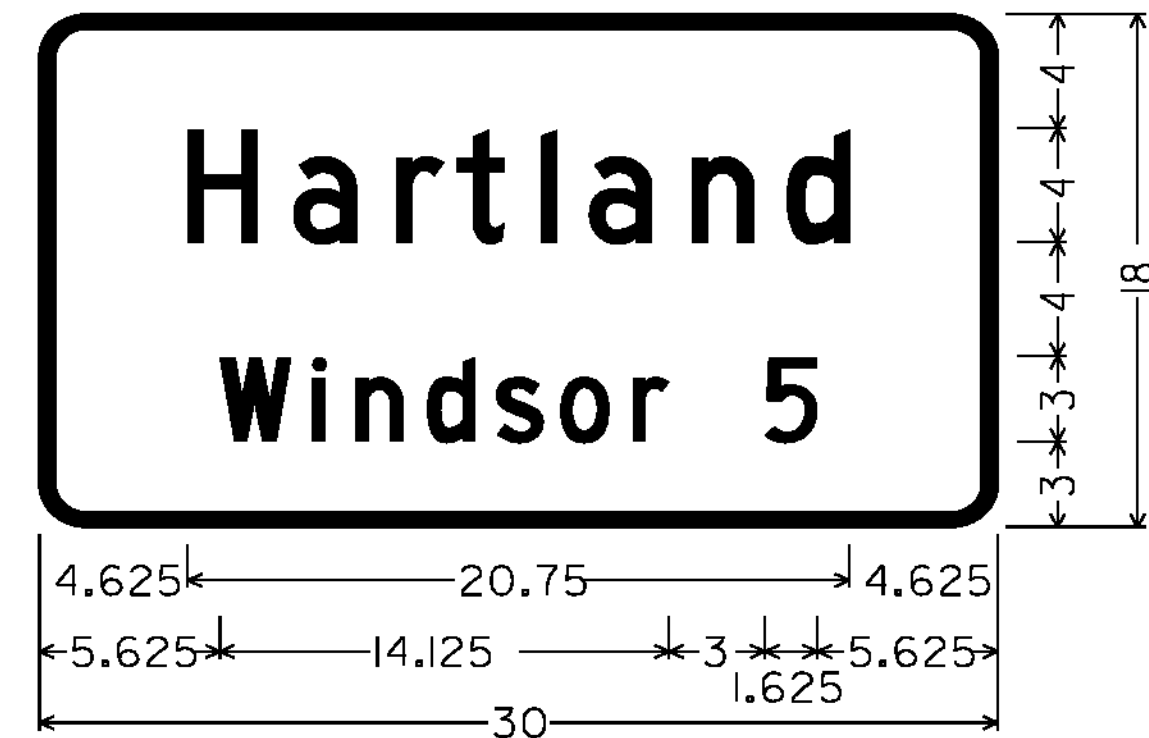


1.500" RADIUS, 0.500" BORDER, WHITE ON GREEN;  
[Hartland] 4"C; [Windsor 5] 3"C  
VD-018




1.500" RADIUS, 0.375" BORDER, WHITE ON GREEN;  
STANDARD ARROW 9.000" X 6.125" @ 180 DEGREES; [Hartland] 6"C; [Elementary] 6"C; [School] 6"C  
VDI-2L

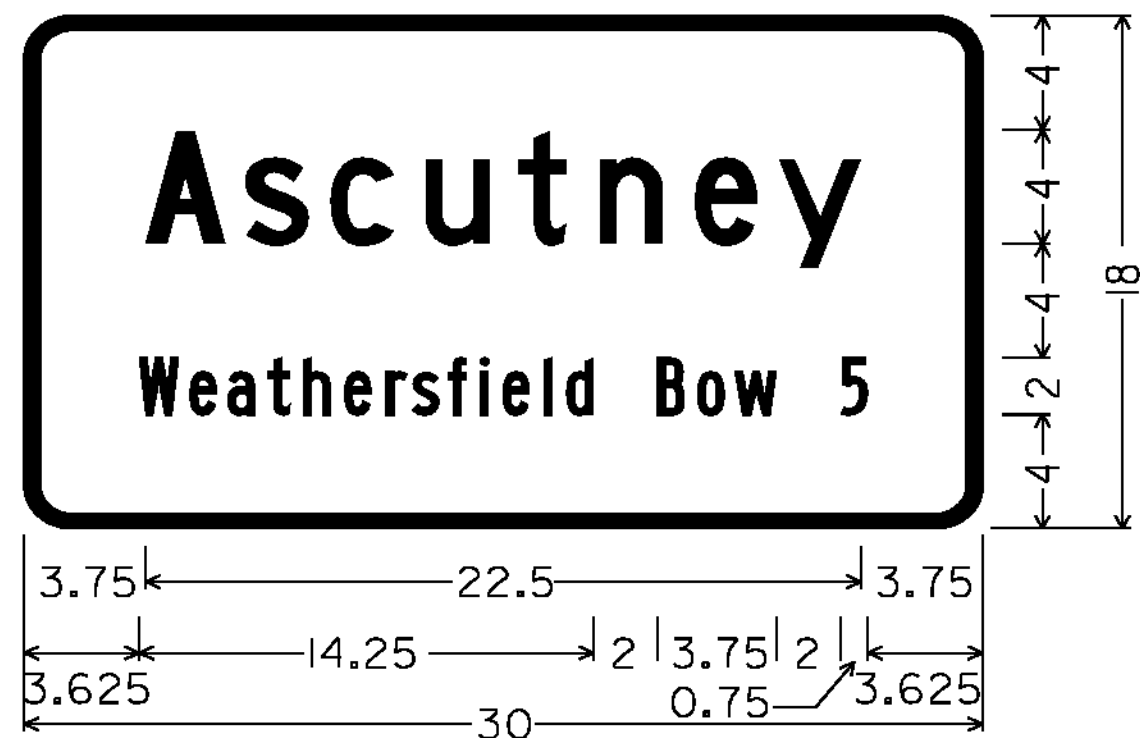


1.500" RADIUS, 0.500" BORDER, WHITE ON GREEN;  
[Ascutney] 4"C; [Weathersfield Bow 5] 2"B  
VD-018

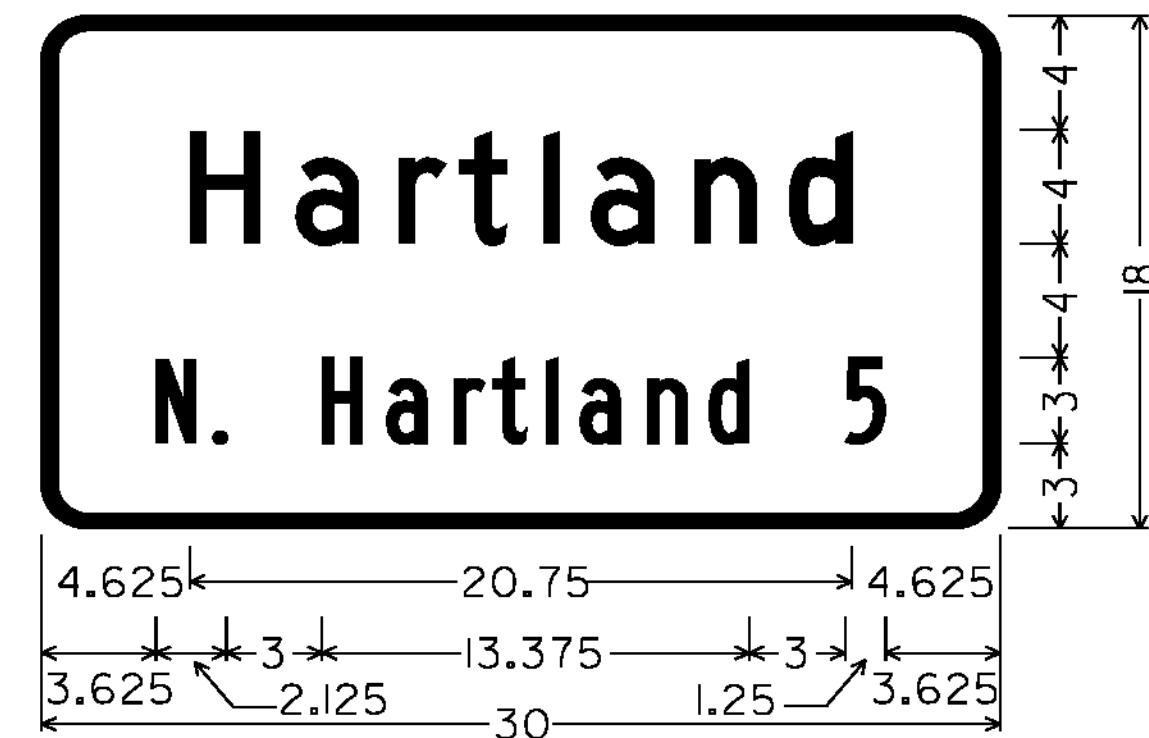


1.500" RADIUS, 0.500" BORDER, WHITE ON GREEN;  
[Hartland] 4"C; [N. Hartland 5] 3"B  
VD-018

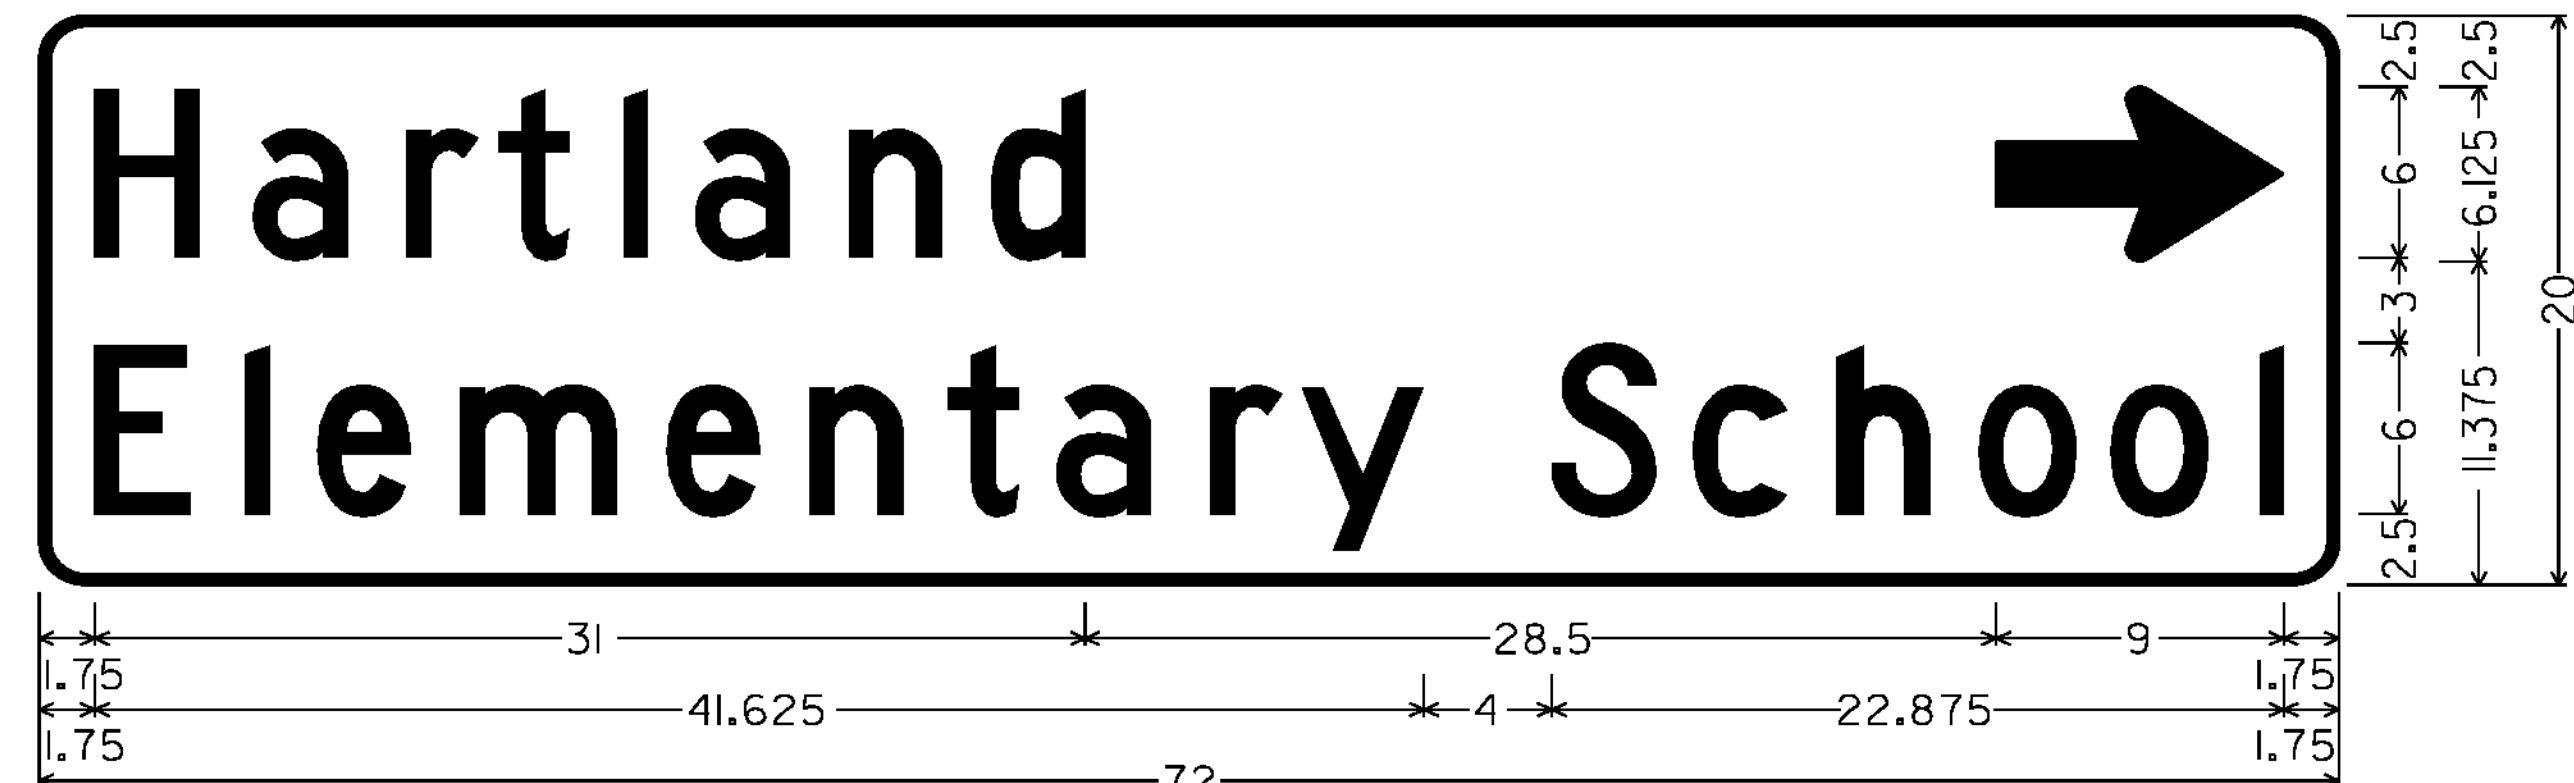


1.500" RADIUS, 0.375" BORDER, WHITE ON GREEN;  
[Hartland] 6"C; STANDARD ARROW 9.000" X 6.125" @ 0 DEGREES; [Elementary] 6"C; [School] 6"C  
VDI-2R

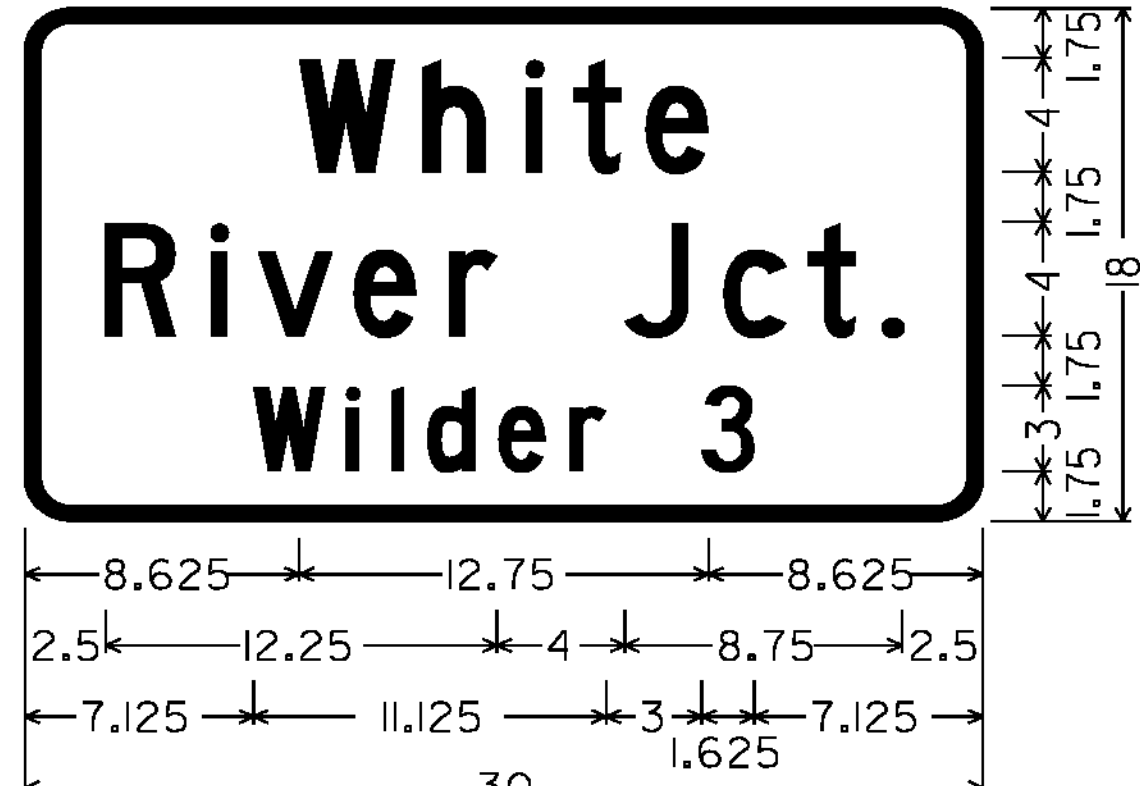

1.500" RADIUS, 0.500" BORDER, WHITE ON GREEN;  
[White] 4"C; [River Jct.] 4"C; [Wilder 3] 3"C  
VD-018

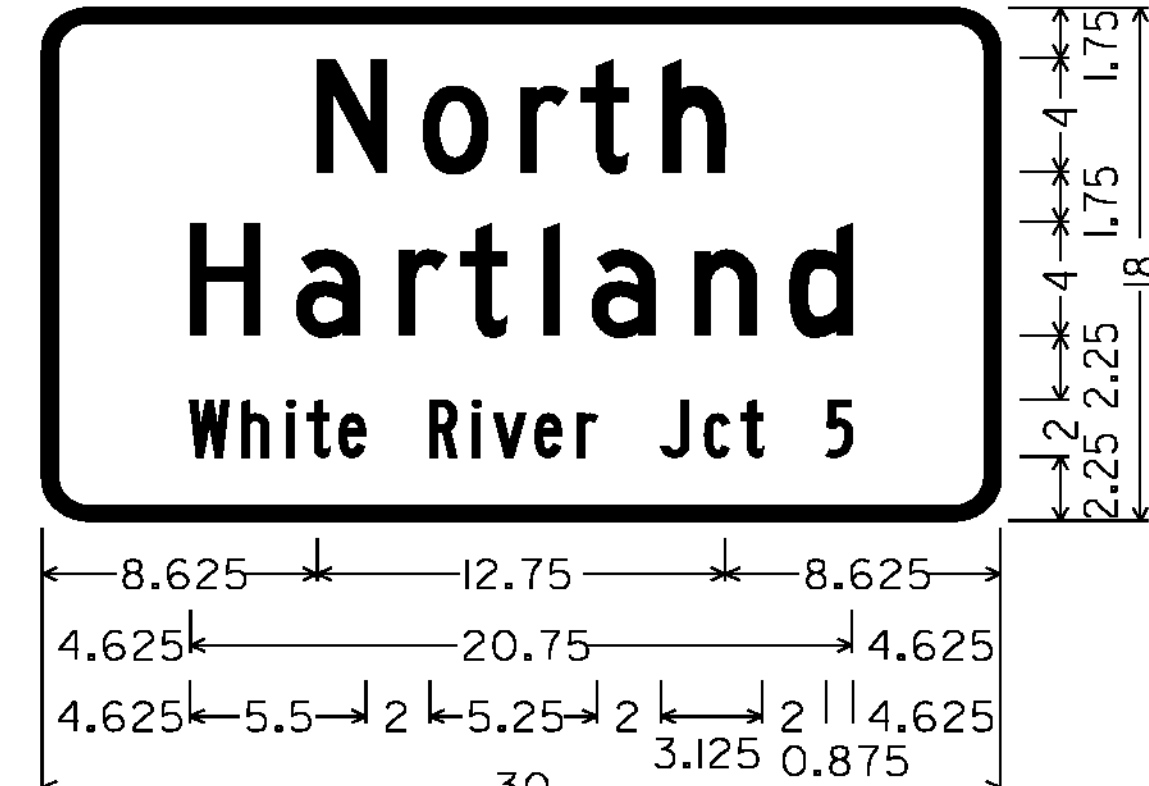

1.500" RADIUS, 0.500" BORDER, WHITE ON GREEN;  
[North] 4"C; [Hartland] 4"C;  
[White River Jct 5] 2"B  
VD-018

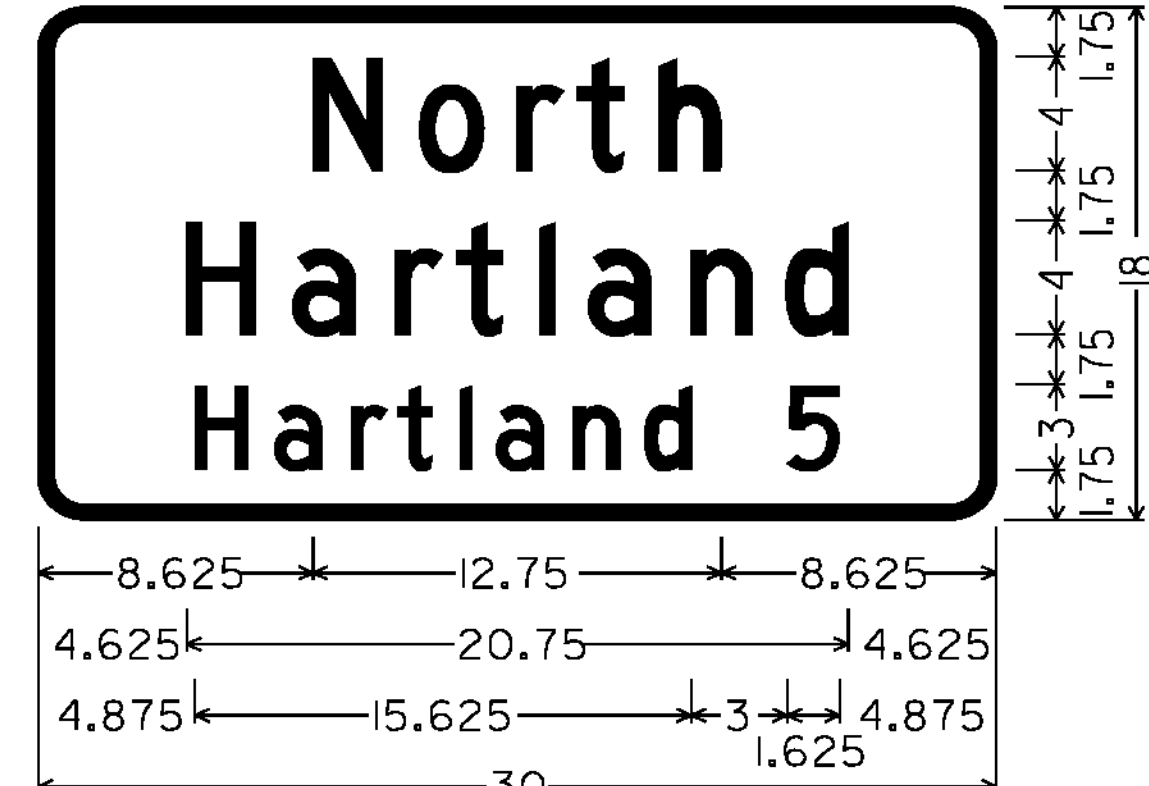

1.500" RADIUS, 0.500" BORDER, WHITE ON GREEN;  
[North] 4"C; [Hartland] 4"C; [Hartland 5] 3"C  
VD-018

ALL DIMENSIONS SHOWN IN INCHES, EXCEPT WHERE NOTED.

NOT TO SCALE

PROJECT NAME: SPRINGFIELD - HARTFORD

PROJECT NUMBER: STPG SIGN (33)

FILE NAME: IOC332.SD.7  
PROJECT LEADER: A. GAMBLE  
DESIGNED BY: M. MILLER  
SIGN DETAILS 7

PLOT DATE: 21-FEB-2012  
DRAWN BY: M. MILLER  
CHECKED BY: A. GAMBLE  
SHEET 10 OF 162