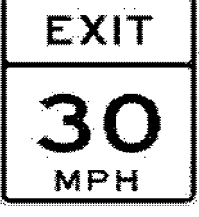

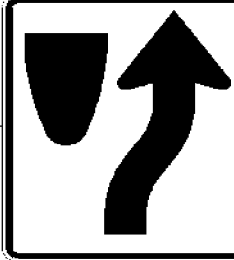

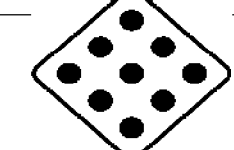


DIRECTION	MILEPOINT	LOCATION CODE (SHEET 2)	SIGN CODE	WIDTH (IN)	HEIGHT (IN)	SHEETING REMARKS	SIGN LEGEND	NEW SIGNS		EXISTING SIGNS				EXIST POST		NUMBER OF NEW POSTS	SQUARE STEEL (IN)			TUBULAR STEEL Ø (IN)				SIGN FRAME REQUIRED	REMARKS	SIGN DETAIL LOCATION				
								"A"	"B"	RETAIN	SALVAGE FROM	SALVAGE TO	REMOVE	RETAIN	REMOVE		1.75	2.00	2.50	FOUNDATION	3.00	3.50	4.00			5.00	SHSM	PROJECT SHEET #	STANDARD SHEET #	
																	(LB / FT)				(LB / FT)									
<b>SPRINGFIELD NB</b>							FY-FLUORESCENT YELLOW FYG-FLUORESCENT YELLOW GREEN																"SHMS"-STANDARD HIGHWAY SIGNS AND MARKINGS							
NB	2.552	A	M1-5	24	24		VERMONT ROUTE 11 (CONT.)																							
		A	M6-3	21	15		UP ARROW																							
		A	M3-1	24	12		NORTH																							
		A	M1-1	24	24		INTERSTATE 91																							
		A	M6-1R	21	15		RIGHT ARROW																							
		A	W13-2	24	30			5.00										X									INSTALL IN THE SAME POSITION AS THE REMOVED ROUTE MARKER ASSEMBLY			
NB	2.563	J	R3-2	24	24		NO LEFT TURN SYMBOL																				NOTE: THIS SIGN POST IS EMBEDDED IN THE PAVED RAISED CENTER MEDIAN			
		J	OM1-1	18	18		OBJECT MARKER																							
		K	R4-7	24	30		RIGHT BULLNOSE (ON BACK)																							
		K	OM1-1	18	18		OBJECT MARKER (ON BACK)																							
		J	R3-2	24	24			4.00											X								THE NO LEFT TURN SYMBOL FACES NB TRAFFIC			
		J	OM1-1	18	18		(BACK-TO-BACK)	2.25																			THIS OBJECT MARKER FACES NB TRAFFIC			
		K	R4-7	24	30			5.00																			(BACK-TO-BACK ASSEMBLY)THE KEEP RIGHT SYMBOL FACES SB TRAFFIC			
		K	OM1-1	18	18			2.25																			THIS OBJECT MARKER FACES SB TRAFFIC			
NB	2.612	A	OM1-1	18	18		OLD SIGN WAS MISSING OBJECT MARKER (CONT. ON NEXT PAGE)																				INSTALLED IN THE GORE FOR THE NB ON-RAMP			
<b>SIGN SUMMARY SHEET</b>							<b>SHEET TOTALS</b>	18.50	0.00	0	0	0	910	0	0	2	30												PROJECT NAME: <b>SPRINGFIELD-HARTFORD</b>	
								SF	SF	EA	EA	EA	EA	EA	EA	EA	FT												PROJECT NUMBER: <b>STPG SIGN(33)</b>	
VERMONT AGENCY OF TRANSPORTATION							<b>TOWN DIRECTIONAL TOTALS</b>	615.4	0.0	12.0	5.0	5.0	145	0.0	0.0	82	1230.0												FILE NAME: <b>SPRINGFIELD US-5 NB</b>	
																													PROJECT MANAGER: <b>A. GAMBLE</b>	
																													DESIGNED BY: <b>M. MILLER</b>	
																													PLOT DATE: <b>2/13/2012</b>	
																													DRAWN BY: <b>M. MILLER</b>	
																													CHECKED BY: <b>A. GAMBLE</b>	
																														SHEET <b>26</b> OF <b>162</b>