


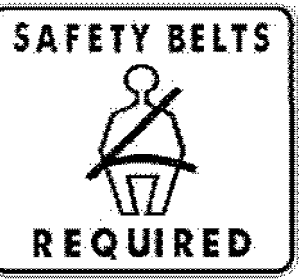






DIRECTION	MILEPOINT	LOCATION CODE (SHEET 2)	SIGN CODE	WIDTH (IN)	HEIGHT (IN)	SHEETING REMARKS	SIGN LEGEND	NEW SIGNS		EXISTING SIGNS				EXIST POST		NUMBER OF NEW POSTS	SQUARE STEEL (IN)			TUBULAR STEEL Ø (IN)				SIGN FRAME REQUIRED	REMARKS	SIGN DETAIL LOCATION				
								"A"	"B"	RETAIN	SALVAGE FROM	SALVAGE TO	REMOVE	RETAIN	REMOVE		1.75	2.00	2.50	FOUNDATION	3.00	3.50	4.00			5.00	SHSM	PROJECT SHEET #	STANDARD SHEET #	
																	(LB / FT)				(LB / FT)									
SPRINGFIELD NB							FY-FLUORESCENT YELLOW FYG-FLUORESCENT YELLOW GREEN															"SHMS"-STANDARD HIGHWAY SIGNS AND MARKINGS								
NB	3.063	A	M3-1	24	12		 (CONT.)	2.00							1		X										BLACK ON WHITE "NORTH"	X		
		A	M1-4	24	24			4.00																			US ROUTE 5	X		
		A	VM-120	18	24		CT RIVER BYWAY					1															SALVAGE THE BYWAY SIGNS ONTO THE NEW POST, BELOW THE US ROUTE 5 SIGN			
		A	D6-4A	18	9		AMERICA'S BYWAYS (PLAQUE)					1																		
NB	3.102	A	R2-1	24	30		 SPEED LIMIT 40					1			X															
		A	R2-1	24	30			5.00								X												X		
NB	3.147	A	unknown	24	30		 BUCKLE UP IT'S THE LAW					1			X															
		A	VR-601	36	36			9.00								X													7	
NB	3.194	A	VR-048	24	30		 STATE LAW STOP FOR SCHOOL BUS W/ FLASHING LIGHTS					2			X												NO LONGER REQUIRED			
												1															NO LONGER REQUIRED			
NB	3.279	A	VR-023B	24	30		\$500 FINE FOR THROWING TRASH ON HIGHWAYS & STREAMS					1			X															
NB	3.347	A	R2-1	24	30		SPEED LIMIT 50					1			X												"STATE LAW" SIGN ONLY: FLUORESCENT YELLOW; INSTALL ON TOP			7
		A	VW16-18P	24	12	FY		2.00								X														
		A	R2-1	24	30			5.00																				X		
		A	R2-5P	24	18			3.00																						7
NB	3.391	A	W1-4R	30	30		REVERSE CURVE RIGHT SYMBOL					1			X												TO BE REPLACED FURTHER NORTH AT MP 3.426			
SIGN SUMMARY SHEET							SHEET TOTALS	30.00	0.00	0	0	2	7	6	0	0	5	75							PROJECT NAME: SPRINGFIELD-HARTFORD					
								SF	SF	EA	EA	EA	EA	EA	EA	EA	EA	FT						PROJECT NUMBER: STPG SIGN(33)						
VERMONT AGENCY OF TRANSPORTATION							TOWN DIRECTIONAL TOTALS	615.4	0.0	12.0	5.0	5.0	145	0.0	0.0	82	1230.0							FILE NAME: SPRINGFIELD US-5 NB	PLOT DATE: 2/13/2012					
																							PROJECT MANAGER: A. GAMBLE	DRAWN BY: M. MILLER						
																							DESIGNED BY: M. MILLER	CHECKED BY: A. GAMBLE						
																							SPRINGFIELD US-5 NORTHBOUND 17	SHEET 33	OF	162				