

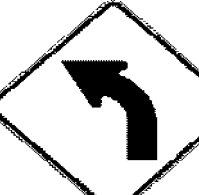





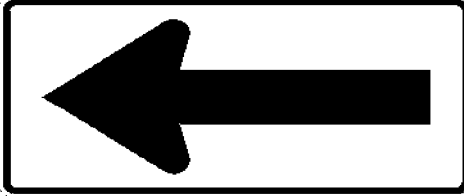
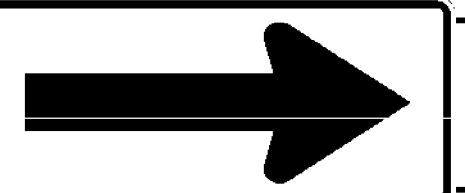
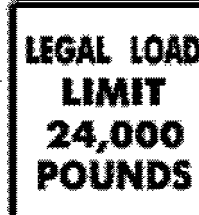
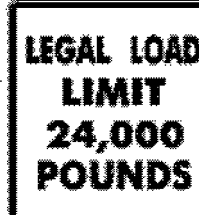




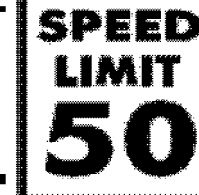


DIRECTION	MILEPOINT	LOCATION CODE (SHEET 2)	SIGN CODE	WIDTH (IN)	HEIGHT (IN)	SHEETING REMARKS	SIGN LEGEND	NEW SIGNS		EXISTING SIGNS				EXIST POST		NUMBER OF NEW POSTS	SQUARE STEEL (IN)			TUBULAR STEEL Ø (IN)				SIGN FRAME REQUIRED	REMARKS	SIGN DETAIL LOCATION			
								"A"	"B"	RETAIN	SALVAGE FROM	SALVAGE TO	REMOVE	RETAIN	REMOVE		1.75	2.00	2.50	FOUNDATION	3.00	3.50	4.00			5.00	SHSM	PROJECT SHEET #	STANDARD SHEET #
																	(LB / FT)				(LB / FT)								
SPRINGFIELD NB							FY-FLUORESCENT YELLOW FYG-FLUORESCENT YELLOW GREEN																"SHMS"-STANDARD HIGHWAY SIGNS AND MARKINGS						
NB	3.426	A	VR-114	48	60		 SPEED LIMIT 50 UNLESS OTHERWISE POSTED, ETC.																						
		A	W1-4R	30	30			6.25											X							X			
NB	3.741	A	W1-2L	30	30			6.25																		X			
		A	W13-1P	18	18			2.25																		X			
NB	3.776	A	VW-054	30	30			6.25																					
		A	VW-054	30	30		 HIDDEN DRIVE RIGHT																						
NB	3.785	A	VW-054	30	30		 HIDDEN DRIVE RIGHT																						
		A	VW-054	30	30		 HIDDEN DRIVE RIGHT																						
NB	3.802	A	W1-6L	48	24		LARGE ARROW LEFT																						
		B	W1-6R	48	24		LARGE ARROW RIGHT (ON BACK)																						
		A	W1-6L	48	24			8.00																		X			
NB	3.803	B	W1-6R	48	24			8.00																		X			
NB	4.352	C	VR-017	24	30																								
		C	VR-017	24	30			5.00																		6			
NB	4.361	D	R1-1	30	30		  OLD CONN RIVER ROAD																						
		D	R1-1	30	30		  OLD CONN RIVER ROAD	6.25																		X			
NB	4.551	A	R2-1	24	30			5.00																		X			
SIGN SUMMARY SHEET							SHEET TOTALS	53.25	0.00	0	03	03	96	0	0	10	150								PROJECT NAME: SPRINGFIELD-HARTFORD PROJECT NUMBER: STPG SIGN(33)				
VERMONT AGENCY OF TRANSPORTATION							TOWN DIRECTIONAL TOTALS	615.4	0.0	12.0	5.0	5.0	145	0.0	0.0	82	1230.0								FILE NAME: SPRINGFIELD US-5 NB PLOT DATE: 2/13/2012 PROJECT MANAGER: A. GAMBLE DRAWN BY: M. MILLER DESIGNED BY: M. MILLER CHECKED BY: A. GAMBLE SPRINGFIELD US-5 NORTHBOUND 18 SHEET 34 OF 162				