


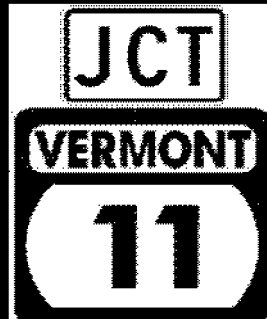



DIRECTION	MILEPOINT	LOCATION CODE (SHEET 2)	SIGN CODE	WIDTH (IN)	HEIGHT (IN)	SHEETING REMARKS	SIGN LEGEND	NEW SIGNS		EXISTING SIGNS				EXIST POST		NUMBER OF NEW POSTS	SQUARE STEEL (IN)			TUBULAR STEEL Ø (IN)				SIGN FRAME REQUIRED	REMARKS	SIGN DETAIL LOCATION			
								"A"	"B"	RETAIN	SALVAGE FROM	SALVAGE TO	REMOVE	RETAIN	REMOVE		1.75	2.00	2.50	FOUNDATION	3.00	3.50	4.00			5.00	SHSM	PROJECT SHEET #	STANDARD SHEET #
																	(LB / FT)				(LB / FT)								
SPRINGFIELD SB							FY-FLUORESCENT YELLOW FYG-FLUORESCENT YELLOW GREEN																"SHSM"-STANDARD HIGHWAY SIGNS AND MARKINGS						
SB	3.229	F	M2-1	21	15		JCT																			TO BE REPLACED FURTHER SOUTH AT MP 3.176			
		F	M1-5A	24	24		VERMONT ROUTE 11																						
SB	3.185	F	W3-1	36	36		STOP AHEAD SYMBOL																			TO BE REPLACED 385 FT± SOUTH AT MP 3.112 ; REFERENCE THIS LOCATION FOR THE NEXT SIGN			
SB	3.176	F	M2-1	21	15			2.19							1		X									GREEN ON WHITE "JCT"; INSTALL 50 FT± SOUTH OF THE STOP AHEAD SIGN REMOVAL AT MP 3.185	X		
		F	M1-5	24	24			4.00																		VERMONT ROUTE 11			E-136B
SB	3.112	F	D1-1M	72	10		<--- CHARLESTOWN NH 2																						
		F	D2-1	72	10		GOULDS MILL 2 --->																						
		F	D2-1	72	10		SPRINGFIELD 5 --->																						
		F	W3-1	36	36			9.00										X								45 FT NORTH OF THE EXISTING			
		F	W3-1	36	36													X								INSTALL IN THE SAME POSITION AS THE REMOVED DESTINATION SIGNS; VTRANS WILL PAINT THE STOP AHEAD STENCIL	X		
SB	3.111	F	VD1-1A	72	12			6.00										X								INSTALL BEHIND RAIL 150 FT± SOUTH OF THE STOP AHEAD SIGN AT MP 3.140; BRUSH CUT LIKELY REQUIRED			14
		F	VD1-1A	72	12			6.00																		INSTALL THE SIGNS AS SHOWN IN THE SIGN LEGEND			15
		F	VD1-1A	72	12			6.00																					15
SB	3.085	F	M3-2	24	12		EAST																						
		F	M1-5B	24	24		N.H. ROUTE 11																						
		F	M4-5	24	12		TO (CONT. ON NEXT PAGE)																						
SIGN SUMMARY SHEET							SHEET TOTALS	33.19	0.00	0	0	0	9	0	0	5		75						PROJECT NAME: SPRINGFIELD-HARTFORD					
								SF	SF	EA	EA	EA	EA	EA	EA	EA		FT						PROJECT NUMBER: STPG SIGN(33)					
VERMONT AGENCY OF TRANSPORTATION							TOWN DIRECTIONAL TOTALS	495.5	0.0	26.0	3.0	3.0	101	0.0	0.0	69		1035.0						FILE NAME: SPRINGFIELD US-5 SB	PLOT DATE: 2/9/2012				
																								PROJECT MANAGER: A. GAMBLE	DRAWN BY: M. MILLER				
																								DESIGNED BY: M. MILLER	CHECKED BY: A. GAMBLE				
																								SPRINGFIELD US-5 SOUTHBOUND 5	SHEET 43	OF	162		