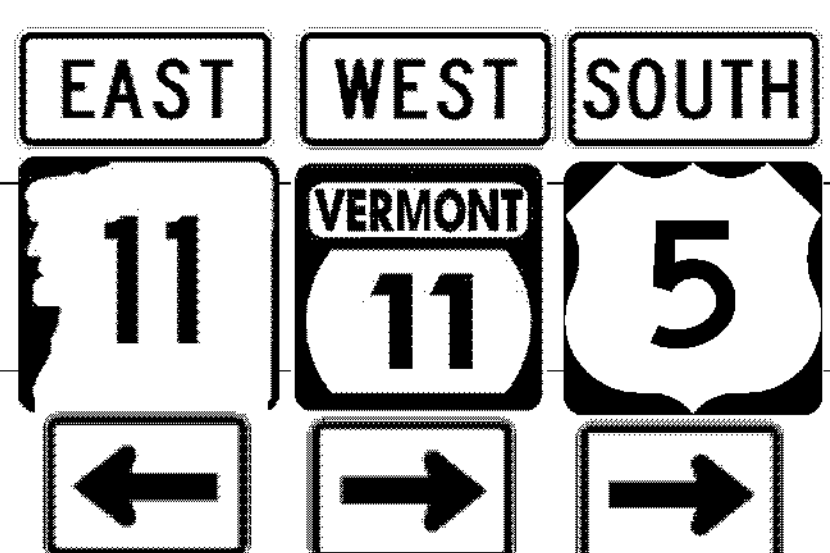


DIRECTION	MILEPOINT	LOCATION CODE (SHEET 2)	SIGN CODE	WIDTH (IN)	HEIGHT (IN)	SHEETING REMARKS	SIGN LEGEND	NEW SIGNS		EXISTING SIGNS				EXIST POST		NUMBER OF NEW POSTS	SQUARE STEEL (IN)			TUBULAR STEEL Ø (IN)				SIGN FRAME REQUIRED	REMARKS	SIGN DETAIL LOCATION			
								"A"	"B"	RETAIN	SALVAGE FROM	SALVAGE TO	REMOVE	RETAIN	REMOVE		1.75	2.00	2.50	3.00	3.50	4.00	5.00			SHSM	PROJECT SHEET #	STANDARD SHEET #	
																	(LB / FT)			(LB / FT)									
SPRINGFIELD SB							FY-FLUORESCENT YELLOW FYG-FLUORESCENT YELLOW GREEN															"SHSM"-STANDARD HIGHWAY SIGNS AND MARKINGS							
SB	3.085	F	M1-5B	24	24		N.H. ROUTE 12 (CONT.)																		THIS SIGN WILL NOT BE REPLACED				
		F	M6-1L	21	15		<--- LEFT ARROW																						
		F	M3-4	24	12		WEST																						
		F	M1-5	24	24		VERMONT ROUTE 11																						
		F	M6-1R	21	15		RIGHT --->																						
		F	M3-3	24	12		SOUTH																						
		F	M1-4	24	24		US ROUTE 5																						
		F	M6-1R	21	15		RIGHT --->																						
		E	VR-040	24	24		THROUGH WAY BEGINS HERE (ON BACK)																						
		F	M3-2	24	12			2.00															#3			BLACK ON WHITE "EAST"; (NOTE: 2.50-INCH POSTS WILL REQUIRE SOIL-BEARING SLIP-BASES AT THIS LOCATION)	X		
		F	M1-5	24	24			4.00																				SG-1	
		F	M6-1L	21	15			2.19																				BLACK ON WHITE LEFT ARROW	
		F	M3-4	24	12			2.00																				GREEN ON WHITE "WEST"	
		F	M1-5	24	24			4.00																				VERMONT ROUTE 11	
		F	M6-1R	21	15		(CONT. ON NEXT PAGE)	2.19																				GREEN ON WHITE RIGHT ARROW	
SIGN SUMMARY SHEET							SHEET TOTALS	16.38	0.00	0	0	0	9	0	0	2	30						PROJECT NAME: SPRINGFIELD-HARTFORD PROJECT NUMBER: STPG SIGN(33)						
VERMONT AGENCY OF TRANSPORTATION							TOWN DIRECTIONAL TOTALS	495.5	0.0	26.0	3.0	3.0	101	0.0	0.0	69	1035.0						FILE NAME: SPRINGFIELD US-5 SB PLOT DATE: 2/9/2012 PROJECT MANAGER: A. GAMBLE DRAWN BY: M. MILLER DESIGNED BY: M. MILLER CHECKED BY: A. GAMBLE SPRINGFIELD US-5 SOUTHBOUND 6 SHEET 44 OF 162						