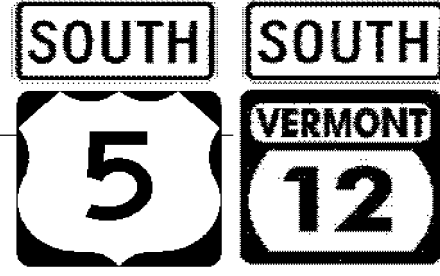
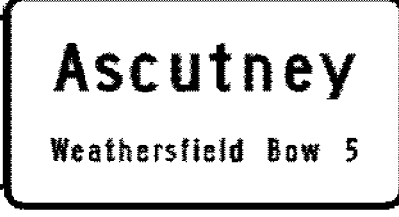
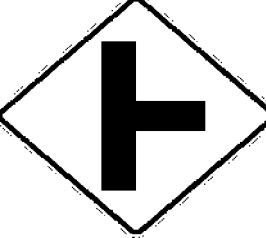


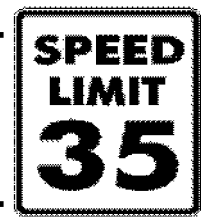


DIRECTION	MILEPOINT	LOCATION CODE (SHEET 2)	SIGN CODE	WIDTH (IN)	HEIGHT (IN)	SHEETING REMARKS	SIGN LEGEND	NEW SIGNS		EXISTING SIGNS				EXIST POST		NUMBER OF NEW POSTS	SQUARE STEEL (IN)			TUBULAR STEEL Ø (IN)				SIGN FRAME REQUIRED	REMARKS	SIGN DETAIL LOCATION			
								"A"	"B"	RETAIN	SALVAGE FROM	SALVAGE TO	REMOVE	RETAIN	REMOVE		1.75	2.00	2.50	FOUNDATION	3.00	3.50	4.00			5.00	SHSM	PROJECT SHEET #	STANDARD SHEET #
																	(LB / FT)				(LB / FT)								
WEATHERSFIELD SB							FY-FLUORESCENT YELLOW FYG-FLUORESCENT YELLOW GREEN															"SHSM"-STANDARD HIGHWAY SIGNS AND MARKINGS							
SB	6.255	F	M3-3	24	12		 (CONT.)	2.00																X					
		F	M1-5	24	24			4.00																		E-136B			
SB	6.159 6.225	F	VD-018	30	18			3.75						1		X									10				
SB	6.100	F	R2-1	24	30		SPEED LIMIT 40			1						X													
SB	5.977	H	R1-1	30	30		STOP			1						X													
SB	5.962	F	W2-2R	30	30		SIDE ROAD RIGHT SYMBOL						1																
SB	5.938	F	W2-2R	30	30			6.25						1		X								X					
		F	W16-8P	30	8			1.67																		9			
SB	5.888	G	VR-017	24	30		LEGAL LOAD LIMIT 24,000 POUNDS			1						X													
SB	5.878	H	R1-1	30	30		 0050 1420 0591 2 EA FIRE HYDRANT SIGN				5	5	6																
		H	R1-1	30	30		2 EA THRASHER RD	6.25						1		X								X					
SB	5.751	F	W3-5	36	36		SPEED REDUCTION 35-MPH						1																
SB	5.630	F	R2-1	24	30		SPEED LIMIT 35						1																
SB	5.618	F	R2-1	30	36			7.50						1		X										6			
SB	5.581	F	VR-017	24	30		LEGAL LOAD LIMIT 24,000 POUNDS			1						X													
SIGN SUMMARY SHEET							SHEET TOTALS	31.42	0.00	4	50	50	94	0	0	4	60.0	0	0.0	0.0	0.0	0.0	PROJECT NAME: SPRINGFIELD-HARTFORD PROJECT NUMBER: STPG SIGN(33)						
VERMONT AGENCY OF TRANSPORTATION							TOWN DIRECTIONAL TOTALS	327.0	0.0	17	4	4	82	0	0	37	555.0	0		0.0			FILE NAME: WEATHERSFIELD US-5 SB PROJECT MANAGER: A. GAMBLE DESIGNED BY: M. MILLER WEATHERSFIELD US-5 SB 4				PLOT DATE: 2/13/2012 DRAWN BY: M. MILLER CHECKED: A. GAMBLE SHEET 72 OF 162		