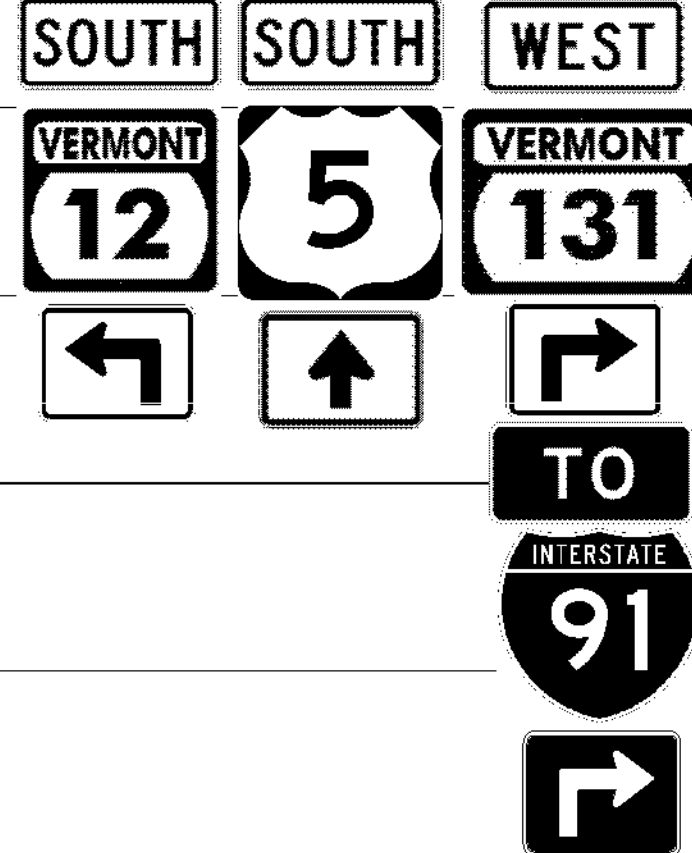


DIRECTION	MILEPOINT	LOCATION CODE (SHEET 2)	SIGN CODE	WIDTH (IN)	HEIGHT (IN)	SHEETING REMARKS	SIGN LEGEND	NEW SIGNS		EXISTING SIGNS				EXIST POST		NUMBER OF NEW POSTS	SQUARE STEEL (IN)			TUBULAR STEEL Ø (IN)				SIGN FRAME REQUIRED	REMARKS	SIGN DETAIL LOCATION			
								"A"	"B"	RETAIN	SALVAGE FROM	SALVAGE TO	REMOVE	RETAIN	REMOVE		1.75	2.00	2.50	FOUNDATION	3.00	3.50	4.00			5.00	SHSM	PROJECT SHEET #	STANDARD SHEET #
																	(LB / FT)				(LB / FT)								
<b>WEATHERSFIELD SB</b>							FY-FLUORESCENT YELLOW FYG-FLUORESCENT YELLOW GREEN															"SHSM"-STANDARD HIGHWAY SIGNS AND MARKINGS							
SB	5.249	F	M6-3	21	15		^UP ARROW (CONT.)																						
		F	M4-5	24	12		TO																						
		F	M1-1	24	24		I-91																						
		F	M5-1R	21	15		ADVANCE RIGHT ARROW ---->																						
		F	M4-5	24	12		TO																						
		F	M1-5	30	24		VERMONT ROUTE 131																						
		F	M5-1R	21	15		ADVANCE RIGHT ARROW ---->																						
		F	M3-3	24	12			2.00															#3A	GREEN ON WHITE "SOUTH"; INSTALL ALL SIGNS AS SHOWN IN THE SIGN LEGEND	X				
		F	M1-5	24	24			4.00																			E-136B		
		F	M5-1L	21	15			2.19																					
		F	M3-3	24	12			2.00																					
		F	M1-4	24	24			4.00																					
		F	M6-3	21	15			2.19																					
		F	M3-4	24	12			2.00																					
		F	M1-5	30	24		(CONT. ON NEXT PAGE)	5.00																			E-136B		
<b>SIGN SUMMARY SHEET</b>							<b>SHEET TOTALS</b>	23.38	0.00	0	0	0	7	0	0	0	0.0	0	0.0	0.0	0.0	0.0	0.0	PROJECT NAME: <b>SPRINGFIELD-HARTFORD</b> PROJECT NUMBER: <b>STPG SIGN(33)</b>					
VERMONT AGENCY OF TRANSPORTATION							<b>TOWN DIRECTIONAL TOTALS</b>	327.0	0.0	17	4	4	82	0	0	37	555.0	0	0.0	0.0	0.0	0.0	FILE NAME: <b>WEATHERSFIELD US-5 SB</b> PLOT DATE: <b>2/13/2012</b> PROJECT MANAGER: <b>A. GAMBLE</b> DRAWN BY: <b>M. MILLER</b> DESIGNED BY: <b>M. MILLER</b> CHECKED: <b>A. GAMBLE</b> WEATHERSFIELD US-5 SB 6 SHEET <b>74</b> OF <b>162</b>						