

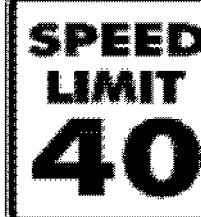
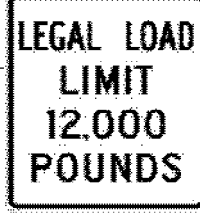




DIRECTION	MILEPOINT	LOCATION CODE (SHEET 2)	SIGN CODE	WIDTH (IN)	HEIGHT (IN)	SHEETING REMARKS	SIGN LEGEND	NEW SIGNS		EXISTING SIGNS				EXIST POST		NUMBER OF NEW POSTS	SQUARE STEEL (IN)			TUBULAR STEEL Ø (IN)				SIGN FRAME REQUIRED	REMARKS	SIGN DETAIL LOCATION			
								"A"	"B"	RETAIN	SALVAGE FROM	SALVAGE TO	REMOVE	RETAIN	REMOVE		1.75	2.00	2.50	FOUNDATION	3.00	3.50	4.00			5.00	SHSM	PROJECT SHEET #	STANDARD SHEET #
																	(LB / FT)				(LB / FT)								
WEATHERSFIELD SB							FY-FLUORESCENT YELLOW FYG-FLUORESCENT YELLOW GREEN															"SHSM"-STANDARD HIGHWAY SIGNS AND MARKINGS							
SB	5.113	F	M3-3	24	12		SOUTH																						
		F	M1-4	24	24		US ROUTE 5																						
		F	VM-120	18	24		CONNECTICUT RIVER BYWAY			1		1															TO BE SALVAGED ONTO THE NEW ASSEMBLY		
		F	D6-4A	18	9		AMERICA'S BYWAY (PLAQUE)			1		1															TO BE SALVAGED ONTO THE NEW ASSEMBLY		
		F	M3-3	24	12			2.00							1		X										BLACK ON WHITE "SOUTH"		
		F	M1-4	24	24			4.00																			US ROUTE 5		
		F	VM-120	18	24		CONNECTICUT RIVER BYWAY					1															SALVAGE TO UNDER THE US-5 SIGN		
		F	D6-4A	18	9		AMERICA'S BYWAY (PLAQUE)					1															INSTALL THE PLAQUE UNDER THE PARENT BYWAY SIGN		
SB	5.093	F	R2-1	24	30																								
		F	R2-1	24	30			5.00																					
SB	4.923	G	R12-1	24	30		 WEIGHT LIMIT 6 TONS																						
		G	VR-017	24	30			5.00																					
SB	4.917	H	R1-1	30	30																								
		H	R1-1	30	30			6.25																					
SB	4.791	F	R2-1	24	30		SPEED LIMIT 40 (CONT. ON NEXT PAGE)																						
SIGN SUMMARY SHEET							SHEET TOTALS	22.25	0.00	0	32	32	98	0	0	4	60.0	0	0.0	0.0	0.0	0.0	PROJECT NAME: SPRINGFIELD-HARTFORD						
								SF	SF	EA	EA	EA	EA	EA	EA	EA	FT	EA	LB	LB	LB	LB	PROJECT NUMBER: STPG SIGN(33)						
VERMONT AGENCY OF TRANSPORTATION							TOWN DIRECTIONAL TOTALS	327.0	0.0	17	4	4	82	0	0	37	555.0	0		0.0		FILE NAME: WEATHERSFIELD US-5 SB	PROJECT MANAGER: A. GAMBLE	PLOT DATE: 2/13/2012					
																					DESIGNED BY: M. MILLER	DRAWN BY: M. MILLER							
																					WEATHERSFIELD US-5 SB 10	CHECKED: A. GAMBLE	SHEET 78 OF 162						