

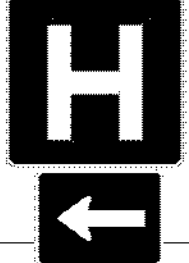
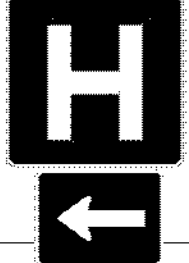
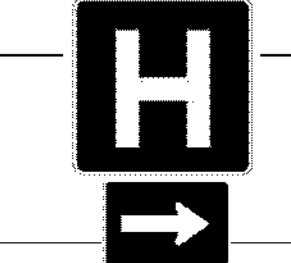
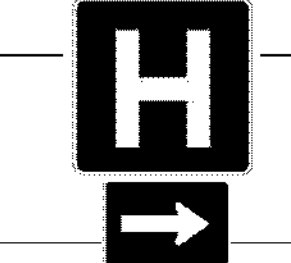
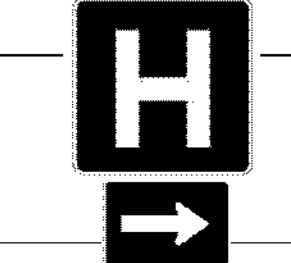


DIRECTION	MILEPOINT	LOCATION CODE (SHEET 2)	SIGN CODE	WIDTH (IN)	HEIGHT (IN)	SHEETING REMARKS	SIGN LEGEND	NEW SIGNS		EXISTING SIGNS				EXIST POST		NUMBER OF NEW POSTS	SQUARE STEEL (IN)			TUBULAR STEEL Ø (IN)				SIGN FRAME REQUIRED	REMARKS	SIGN DETAIL LOCATION		
								"A"	"B"	RETAIN	SALVAGE FROM	SALVAGE TO	REMOVE	RETAIN	REMOVE		(LB / FT)			(LB / FT)						SHSM	PROJECT SHEET #	STANDARD SHEET #
																	1.75	2.00	2.50	FOUNDATION	3.00	3.50	4.00					
WINDSOR NB							FY-FLUORESCENT YELLOW FYG-FLUORESCENT YELLOW GREEN																"SHSM"-STANDARD HIGHWAY SIGNS AND MARKINGS					
NB	3.690	B	R6-1R	36	12		(CONT.)	3.00																"ONE WAY RIGHT ARROW"	X			
NB	3.698	A	D4-1L	30	24		PARKING w/ ANGLED LEFT ARROW																	ALL SIGNS BANDED TO SIGNAL / LIGHT MAST; THIS SIGN FACES NB US-5 TRAFFIC				
		A	D9-2	24	24		"H" (HOSPITAL)																	FACES NB US-5 TRAFFIC, UNDER THE PARKING SIGN				
		A	unknown	24	6		SKINNY ARROW LEFT																	ARROW IS UNDER THE "H" SYMBOL				
		B	D4-1R	30	24		PARKING w/ ANGLED RIGHT ARROW																	ON BACK OF THE NB FACING PARKING SIGN; FACES SB US-5 TRAFFIC				
		B	D9-2	24	24		"H" (HOSPITAL)																	FACES SB US-5 TRAFFIC, UNDER THE PARKING SIGN				
		B	unknown	24	6		SKINNY ARROW RIGHT																	ARROW IS UNDER THE "H" SYMBOL				
		C	unknown	12	18		NO PARKING SYMBOL w/ NO PARKING TEXT																	ALSO BANDED TO THE SIGNAL MAST; THIS SIGN FACES WB TRAFFIC ON STATE STREET; WILL NOT BE REPLACED				
		A	D4-1LM	30	24		 (BACK-TO-BACK) 	5.00																PARKING w/ LEFT ARROW; REPLACE IN THE SAME POSITION AS REMOVAL; SIGN FACES NB TRAFFIC		11		
		A	D9-2	24	24			4.00																HOSPITAL SYMBOL; REPLACE IN THE SAME POSITION AS REMOVAL; SIGN FACES NB TRAFFIC	X			
		A	M6-1L	21	15			2.19																LEFT ARROW; INSTALL UNDER THE "H" SYMBOL; SIGN FACES NB TRAFFIC	X			
		B	D4-1RM	30	24			5.00																PARKING w/ RIGHT ARROW; REPLACE IN THE SAME POSITION AS REMOVAL; SIGN FACES SB TRAFFIC		11		
		B	D9-2	24	24			4.00																HOSPITAL SYMBOL; REPLACE IN THE SAME POSITION AS REMOVAL; SIGN FACES SB TRAFFIC	X			
		B	M6-1R	21	15			2.19																RIGHT ARROW; INSTALL UNDER THE "H" SYMBOL; SIGN FACES SB TRAFFIC	X			
NB	3.714	A	R7-8	12	18		RESERVED HANDICAP PARKING			1														MODIFIED R7-8 (NO ARROW); RETAIN, AS-NEW				
SIGN SUMMARY SHEET							SHEET TOTALS	25.38	0.00	1	0	0	7	0	0	0	0.0	0	0.0	0.0	0.0	0.0	0.0	0.0	PROJECT NAME: SPRINGFIELD-HARTFORD			
								SF	SF	EA	EA	EA	EA	EA	EA	EA	FT	EA	LB	LB	LB	LB	LB	PROJECT NUMBER: STPG SIGN(33)				
VERMONT AGENCY OF TRANSPORTATION							TOWN DIRECTIONAL TOTALS	436.9	0.0	16	12	12	100	0	0	61	915.0	0		0.0				FILE NAME: WINDSOR US-5 NB	PLOT DATE: 2/13/2012			
																							PROJECT MANAGER: A. GAMBLE	DRAWN BY: M. MILLER				
																							DESIGNED BY: M. MILLER	CHECKED: A. GAMBLE				
																							WINDSOR US-5 NB 9	SHEET 90	OF	162		