

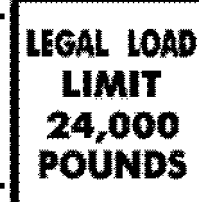





DIRECTION	MILEPOINT	LOCATION CODE (SHEET 2)	SIGN CODE	WIDTH (IN)	HEIGHT (IN)	SHEETING REMARKS	SIGN LEGEND	NEW SIGNS		EXISTING SIGNS				EXIST POST		NUMBER OF NEW POSTS	SQUARE STEEL (IN)			TUBULAR STEEL Ø (IN)				SIGN FRAME REQUIRED	REMARKS	SIGN DETAIL LOCATION			
								"A"	"B"	RETAIN	SALVAGE FROM	SALVAGE TO	REMOVE	RETAIN	REMOVE		1.75	2.00	2.50	FOUNDATION	3.00	3.50	4.00			5.00	SHSM	PROJECT SHEET #	STANDARD SHEET #
																	(LB / FT)				(LB / FT)								
WINDSOR NB							FY-FLUORESCENT YELLOW FYG-FLUORESCENT YELLOW GREEN																"SHSM"-STANDARD HIGHWAY SIGNS AND MARKINGS						
NB	3.750	A	W16-7P	24	12	FYG	(CONT.)	2.00																SIGN WAS MISSING	X				
NB	3.765	A	unknown	12	18		NO PARKING SYMBOL w/ NO PARKING TEXT						1		X									BADLY FADED SIGN SIGN WAS MISSING					
NB	3.786	A	unknown	18	24		RESTRICTED PARKING NO TRUCKS VANS OR LARGE SUV'S			1					X									LOOKS NEW, BANDED TO LIGHT POLE					
NB	3.840	A	W11-2	30	30		PEDESTRIAN SYMBOL						1		X									SIGN WAS MISSING					
		A	W11-2	30	30	FYG		6.25								1		X						NOTE: PROVIDE 6 FT MINIMUM VERTICAL CLEARANCE (NO OVERHANG NEXT TO SIDEWALK)	X				
		A	W16-7P	24	12	FYG		2.00																	X				
NB	3.866	A	N/A	12	18		NO PARKING HERE TO CORNER						1		X									OLD BLEACHED OUT EMBOSSED SIGN; CONFLICTING PAVEMENT MARKINGS, REMOVE ALL					
		A	R2-1	24	30		SPEED LIMIT 25						1											SPEED LIMIT SIGN TO BE REPLACED NORTH AT MP 3.905					
NB	3.883	C	W10-1	36	36		ROUND RAILROAD CROSSING WARNING SIGN						1		X									ACROSS FROM THE STOP SIGN ON EVERETT LN (TH-32); REMOVE ALL; A NEW LEGAL LOAD LIMIT SIGN WILL OCCUPY THIS POSITION					
NB	3.883	C	VR-017	24	30			5.00								1		X						EVERETT LN (TH-32); INSTALL IN THE SAME POSITION AS THE REMOVED RAILROAD CROSSING SIGN		6			
NB	3.883	C	W10-1	36	36			7.07								1		X						INSTALL ON EVERETT LN (TH-32) 75 FT± EAST OF THE NEW LEGAL LOAD LIMIT SIGN	X				
NB	3.887	D	R1-1	30	30								1		X									EVERETT LN (TH-32)					
		D	R1-1	30	30			6.25																RETAIN THE EXISTING FLANGE CHANNEL POST	X				
NB	3.905	A	R2-1	24	30			5.00								1		X						INSTALL BETWEEN CURB AND SIDEWALK ON THE GRASSY MEDIAN, 95 FT± NORTH OF THE STOP SIGN ON EVERETT LN (TH-32)	X				
NB	3.993	A	W11-2	30	30		PEDESTRIAN SYMBOL (CONT. ON NEXT PAGE)						1		X														
SIGN SUMMARY SHEET							SHEET TOTALS	33.57	0.00	1	10	10	87	0	0	24		60.0	0	0.0	0.0	0.0	0.0		PROJECT NAME: SPRINGFIELD-HARTFORD				
VERMONT AGENCY OF TRANSPORTATION							TOWN DIRECTIONAL TOTALS	436.9	0.0	16	12	12	100	0	0	61		915.0	0		0.0				PROJECT NUMBER: STPG SIGN(33)				
								SF	SF	EA	EA	EA	EA	EA	EA	EA	FT	EA	LB	LB	LB	LB	LB		FILE NAME: WINDSOR US-6 NB				
																									PROJECT MANAGER: A. GAMBLE				
																									DESIGNED BY: M. MILLER				
																									WINDSOR US-5 NB 11				
																									PLOT DATE: 2/13/2012				
																									DRAWN BY: M. MILLER				
																									CHECKED: A. GAMBLE				
																									SHEET 92 OF 162				