



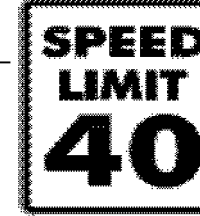


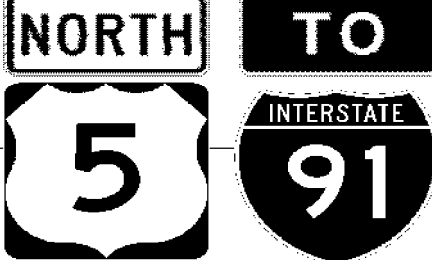

DIRECTION	MILEPOINT	LOCATION CODE (SHEET 2)	SIGN CODE	WIDTH (IN)	HEIGHT (IN)	SHEETING REMARKS	SIGN LEGEND	NEW SIGNS		EXISTING SIGNS				EXIST POST		NUMBER OF NEW POSTS	SQUARE STEEL (IN)			TUBULAR STEEL Ø (IN)				SIGN FRAME REQUIRED	REMARKS	SIGN DETAIL LOCATION			
								"A"	"B"	RETAIN	SALVAGE FROM	SALVAGE TO	REMOVE	RETAIN	REMOVE		1.75	2.00	2.50	FOUNDATION	3.00	3.50	4.00			5.00	SHSM	PROJECT SHEET #	STANDARD SHEET #
																	(LB / FT)				(LB / FT)								
<b>WINDSOR NB</b>							FY-FLUORESCENT YELLOW FYG-FLUORESCENT YELLOW GREEN															"SHSM"-STANDARD HIGHWAY SIGNS AND MARKINGS							
NB	4.166	A	M1-4	24	24		  (CONT.)	4.00																US ROUTE 5	X				
		A	M3-1	24	12			2.00																GREEN ON WHITE, "NORTH"	X				
		A	M1-5A	24	24			4.00																VERMONT ROUTE 12			E-136B		
		A	M4-5	24	12			2.00																WHITE ON BLUE, "TO"	X				
		A	M1-1	24	24			4.00																INTERSTATE 91	X				
NB	4.262	C	VR-017	24	30		LEGAL LOAD LIMIT 24,000 POUNDS																HUBBARD BROOK RD (TH-15); CLASS 3 ROAD SERVES ONE HOUSE, GATED, NO LINE BREAKS AT THIS JCT						
		D	R1-1	30	30		 STOP																REMOVE ALL, NO LONGER WARRANTED; SIGNS ARE INSTALLED BACK-TO-BACK						
NB	4.366	A	R2-1	24	30																								
		A	R2-1	24	30			5.00																	X				
NB	4.531	A	R2-1	24	30																								
		A	R2-1	24	30			5.00																	X				
NB	4.721	A	R2-1	24	30		SPEED LIMIT 40																						
NB	4.721	A	R2-1	24	30			5.00																X					
NB	4.960	A	VW-619	36	36			9.00															INSTALL 5 FEET SOUTH OF THE SPEED LIMIT 40 SIGN AT MP 4.961, WHICH WILL BE REMOVED			8			
NB	4.961	A	R2-1	24	30		SPEED LIMIT 40																THIS SIGN TO BE REPLACED FURTHER NORTH AT MP 5.007±						
<b>SIGN SUMMARY SHEET</b>							<b>SHEET TOTALS</b>	40.00	0.00	0	0	0	76	0	0	5	75.0	0	0.0	0.0	0.0	0.0	PROJECT NAME: <b>SPRINGFIELD-HARTFORD</b>						
								SF	SF	EA	EA	EA	EA	EA	EA	EA	FT	EA	LB	LB	LB	LB	PROJECT NUMBER: <b>STPG SIGN(33)</b>						
VERMONT AGENCY OF TRANSPORTATION							<b>TOWN DIRECTIONAL TOTALS</b>	436.9	0.0	16	12	12	100	0	0	61	915.0	0		0.0			FILE NAME: <b>WINDSOR US-6 NB</b>	PLOT DATE: <b>2/13/2012</b>					
																						PROJECT MANAGER: <b>A. GAMBLE</b>	DRAWN BY: <b>M. MILLER</b>						
																						DESIGNED BY: <b>M. MILLER</b>	CHECKED: <b>A. GAMBLE</b>						
																						WINDSOR US-5 NB 13	SHEET <b>94</b>	OF <b>162</b>					