
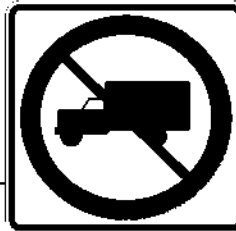



DIRECTION	MILEPOINT	LOCATION CODE (SHEET 2)	SIGN CODE	WIDTH (IN)	HEIGHT (IN)	SHEETING REMARKS	SIGN LEGEND	NEW SIGNS		EXISTING SIGNS				EXIST POST		NUMBER OF NEW POSTS	SQUARE STEEL (IN)			TUBULAR STEEL Ø (IN)				SIGN FRAME REQUIRED	REMARKS	SIGN DETAIL LOCATION			
								"A"	"B"	RETAIN	SALVAGE FROM	SALVAGE TO	REMOVE	RETAIN	REMOVE		1.75	2.00	2.50	FOUNDATION	3.00	3.50	4.00			5.00	SHSM	PROJECT SHEET #	STANDARD SHEET #
																	(LB / FT)				(LB / FT)								
WINDSOR SB							FY-FLUORESCENT YELLOW FYG-FLUORESCENT YELLOW GREEN															"SHSM"-STANDARD HIGHWAY SIGNS AND MARKINGS							
SB	3.408	A	M2-1	21	15			2.19							1	X								X					
		A	M1-5	24	24			4.00																		E-136B			
SB	3.398	A	R5-2	24	24			4.00							1	X								X					
		A	M6-2L	21	15			2.19																X					
SB	3.366	F	D1-1A	54	7.5		FELCHVILLE 11 --->																						
		F	M1-4	24	24		US ROUTE 5																						
		F	M6-3	21	15		UP ARROW																						
		F	M1-1	24	24		INTERSTATE 91																						
		F	M3-3	24	12		SOUTH																						
		F	M1-6	24	24		ROUTE 44																						
		F	M6-1R	21	15		RIGHT ARROW																						
		E	D1-1A	54	7.5		<--- BROWNSVILLE 6 (ON BACK)																						
		E	D1-1A	54	7.5		<--- FELCHVILLE 11 (ON BACK)																						
		E	M1-6	24	24		ROUTE 44 (ON BACK)																						
		E	M6-1L	21	15		LEFT ARROW (ON BACK) (CONT. ON NEXT PAGE)																						
SIGN SUMMARY SHEET							SHEET TOTALS	12.38	0.00	0	0	0	11	0	0	2	30.0	0	0.0	0.0	0.0	0.0	0.0	PROJECT NAME: SPRINGFIELD-HARTFORD					
								SF	SF	EA	EA	EA	EA	EA	EA	EA	FT	EA	LB	LB	LB	LB	PROJECT NUMBER: STPG SIGN(33)						
VERMONT AGENCY OF TRANSPORTATION							TOWN DIRECTIONAL TOTALS	491.1	0.0	35	13	13	91	0	0	66	990.0	0		0.0				FILE NAME: WINDSOR US-5 SB	PLOT DATE: 2/13/2012				
																						PROJECT MANAGER: A. GAMBLE	DRAWN BY: M. MILLER						
																						DESIGNED BY: M. MILLER	CHECKED: A. GAMBLE						
																						WINDSOR US-5 SB 8	SHEET 104 OF 162						