
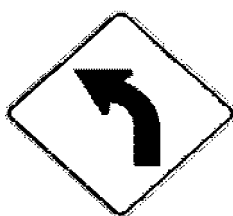



DIRECTION	MILEPOINT	LOCATION CODE (SHEET 2)	SIGN CODE	WIDTH (IN)	HEIGHT (IN)	SHEETING REMARKS	SIGN LEGEND	NEW SIGNS		EXISTING SIGNS				EXIST POST		NUMBER OF NEW POSTS	SQUARE STEEL (IN)			TUBULAR STEEL Ø (IN)				SIGN FRAME REQUIRED	REMARKS	SIGN DETAIL LOCATION					
								"A"	"B"	RETAIN	SALVAGE FROM	SALVAGE TO	REMOVE	RETAIN	REMOVE		1.75	2.00	2.50	FOUNDATION	3.00	3.50	4.00			5.00	SHSM	PROJECT SHEET #	STANDARD SHEET #		
																	(LB / FT)				(LB / FT)										
<b>WINDSOR SB</b>							FY-FLUORESCENT YELLOW FYG-FLUORESCENT YELLOW GREEN															"SHSM"-STANDARD HIGHWAY SIGNS AND MARKINGS									
SB	3.160	F	M3-3	24	12		SOUTH (CONT.)				1				2		X								#1	BLACK ON WHITE, "SOUTH"					
		F	M1-4	24	24		US ROUTE 5				1															US ROUTE 5					
		F	M3-3	24	12		SOUTH				1															GREEN ON WHITE, "SOUTH"					
		F	M1-5	24	24		VERMONT ROUTE 12				1															VERMONT ROUTE 12					
SB	3.091	F	W1-2R	30	30		RIGHT CURVE					1		X																	
SB	2.930	F	R2-1	24	30		SPEED LIMIT 40			1		1		X																	
		F	R2-1	24	30		SPEED LIMIT 40				1			X												SALVAGE THE EXISTING SIGN ONTO A NEW POST					
SB	2.858	F	VW-133	30	30							1		X																	
		F	VW-133	30	30				6.25						X															E-154	
SB	2.814	F	W1-4L	30	30		LEFT REVERSE CURVE					1		X																	
SB	2.673	F	W1-2L	30	30		LEFT CURVE					1		X																	
SB	2.650	F	VW-133	30	30							1		X												THIS SIGN TO BE REPLACED FURTHER SOUTH AT MP 2.624					
		F	W1-2L	30	30				6.25						X											X	MINOR BRUSH CUT MAY BE REQUIRED				
SB	2.622	F	VW-133	30	30									X												PLURAL "DRIVES"; INSTALL 150 FT+ SOUTH OF THE LEFT CURVE SIGN AT MP 2.650; MINOR BRUSH CUT LIKELY REQ.			E-154		
SB	2.567	F	R2-1	24	30			SPEED LIMIT 40 (CONT. ON NEXT PAGE)					1		X												TO BE REPLACED FURTHER SOUTH AT MP 2.482				
<b>SIGN SUMMARY SHEET</b>							<b>SHEET TOTALS</b>	18.75	0.00	0	2	5	7	0	0	6	90.0		0	0.0	0.0	0.0	0.0	PROJECT NAME: <b>SPRINGFIELD-HARTFORD</b> PROJECT NUMBER: <b>STPG SIGN(33)</b>							
VERMONT AGENCY OF TRANSPORTATION							<b>TOWN DIRECTIONAL TOTALS</b>	491.1	0.0	35	13	13	91	0	0	66	990.0		0			0.0				FILE NAME: <b>WINDSOR US-5 SB</b> PROJECT MANAGER: <b>A. GAMBLE</b> DESIGNED BY: <b>M. MILLER</b> WINDSOR US-5 SB 14 PLOT DATE: <b>2/13/2012</b> DRAWN BY: <b>M. MILLER</b> CHECKED: <b>A. GAMBLE</b> SHEET <b>110</b> OF <b>162</b>					