
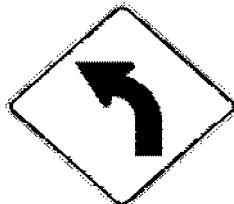
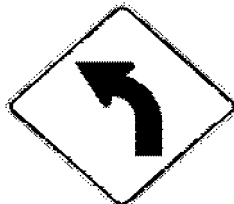






DIRECTION	MILEPOINT	LOCATION CODE (SHEET 2)	SIGN CODE	WIDTH (IN)	HEIGHT (IN)	SHEETING REMARKS	SIGN LEGEND	NEW SIGNS		EXISTING SIGNS				EXIST POST		NUMBER OF NEW POSTS	SQUARE STEEL (IN)			TUBULAR STEEL Ø (IN)				SIGN FRAME REQUIRED	REMARKS	SIGN DETAIL LOCATION				
								"A"	"B"	RETAIN	SALVAGE FROM	SALVAGE TO	REMOVE	RETAIN	REMOVE		1.75	2.00	2.50	FOUNDATION	3.00	3.50	4.00			5.00	SHSM	PROJECT SHEET #	STANDARD SHEET #	
																	(LB / FT)				(LB / FT)									
WINDSOR SB							FY-FLUORESCENT YELLOW FYG-FLUORESCENT YELLOW GREEN																"SHSM"-STANDARD HIGHWAY SIGNS AND MARKINGS							
SB	2.106	G	VR-017	24	30		LEGAL LOAD LIMIT 24,000 POUNDS			1					X											ORCHARD LANE (TH-24)				
SB	2.098	H	R1-1	30	30		STOP			1					X											ORCHARD LANE (TH-24)				
SB	1.978	F	W1-4L	30	30		REVERSE CURVE LEFT			1					X															
SB	1.772	F	R2-1	24	30		SPEED LIMIT 40			1					X															
SB	1.214	F	R2-1	24	30		 SPEED LIMIT 40			1					X															
SB	1.103	G	VR-017	24	24		LEGAL LOAD LIMIT 24,000 POUNDS			1					X															
SB	1.096	H	R1-1	30	30		STOP			1					X															
SB	0.970	F	R2-1	24	30		 SPEED LIMIT 40				1					X														
		F	W1-2L	30	30			6.25									X													X
SB	0.843	F	R2-1	24	30		SPEED LIMIT 40					1				X														
SB	0.594	F	R2-1	24	30		SPEED LIMIT 40			1					X															
SB	0.551	F	VW-054	30	30		 HIDDEN DRIVES RIGHT									X														
		F	VW-054	30	30			6.25									X													E-154
SB	0.511	F	VW-205	30	30												X													
		F	VW-205	36	36			9.00										X												E-154
SIGN SUMMARY SHEET							SHEET TOTALS	21.50	0.00	8	1	1	3	0	0	5	75.0	0	0.0	0.0	0.0	0.0	0.0	0.0	PROJECT NAME: SPRINGFIELD-HARTFORD PROJECT NUMBER: STPG SIGN(33)					
VERMONT AGENCY OF TRANSPORTATION							TOWN DIRECTIONAL TOTALS	491.1	0.0	35	13	13	91	0	0	66	990.0	0					0.0			FILE NAME: WINDSOR US-6 SB PROJECT MANAGER: A. GAMBLE DESIGNED BY: M. MILLER WINDSOR US-5 SB 16				
																									PLOT DATE: 2/13/2012 DRAWN BY: M. MILLER CHECKED: A. GAMBLE SHEET 112 OF 162					