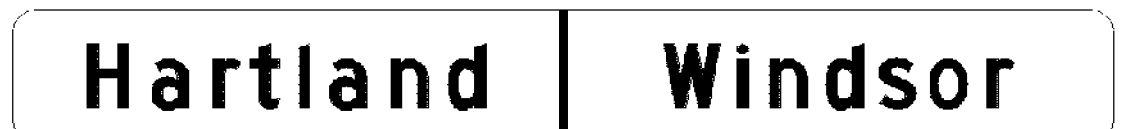
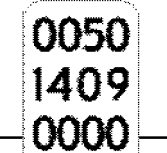

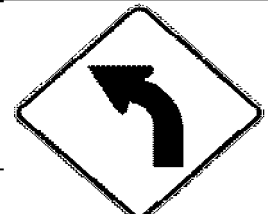


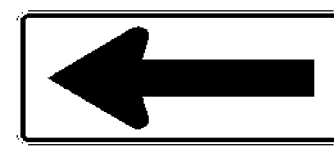



DIRECTION	MILEPOINT	LOCATION CODE (SHEET 2)	SIGN CODE	WIDTH (IN)	HEIGHT (IN)	SHEETING REMARKS	SIGN LEGEND	NEW SIGNS		EXISTING SIGNS				EXIST POST		NUMBER OF NEW POSTS	SQUARE STEEL (IN)			TUBULAR STEEL Ø (IN)				SIGN FRAME REQUIRED	REMARKS	SIGN DETAIL LOCATION			
								"A"	"B"	RETAIN	SALVAGE FROM	SALVAGE TO	REMOVE	RETAIN	REMOVE		1.75	2.00	2.50	FOUNDATION	3.00	3.50	4.00			5.00	SHSM	PROJECT SHEET #	STANDARD SHEET #
																	(LB / FT)				(LB / FT)								
HARTLAND NB							FY-FLUORESCENT YELLOW FYG-FLUORESCENT YELLOW GREEN																"SHSM"-STANDARD HIGHWAY SIGNS AND MARKINGS						
							(THIS LINE INTENTIONALLY LEFT BLANK)																						
NB	0.000	C	VD-024	60	7.5		HARTLAND I WINDSOR						1		X														
		C	VD-700	6	8		0050 / 1409 / 0000 (HARTLAND MM)						1																
		C	VD-700	6	8		0050 / 1423 / 0681 (WINDSOR MM)						1																
		C	VD-024	72	10			5.00								2		X								11			
		C	VD-700	6	10			0.42																				E-138	
		C	VD-700	6	10			0.42																				E-138	
NB	0.075	A	W1-2L	30	30		LEFT CURVE						1		X													ASSEMBLY TO BE REPLACED FURTHER NORTH AT MP 0.130	
		A	W13-1P	18	18		40-MPH (PLAQUE)						1																
NB	0.130	A	W1-2L	30	30			6.25								1		X										INSTALL 290 FT± NORTH OF THE PREVIOUS POSITION AT MP 0.075	
		A	W13-1P	18	18			2.25																				X	
NB	0.146	A	VW-054	30	30		HIDDEN DRIVE LEFT						0		X												SIGN WAS MISSING TO BE REPLACED FURTHER NORTH AT MP 0.168±		
		A	VW-054	30	30			6.25								1		X										INSTALL 115 FT± NORTH OF THE FORMER POSITION OF THIS SIGN AT MP 0.146	
NB	0.222	A	W1-6L	48	24			8.00								2		X										INSTALL 70 FT± NORTH OF UTILITY POLE #138/NYNEX 176 AT MP 0.209; THIS SIGN FACES NB TRAFFIC	
NB	0.223	B	W1-6R	48	24			8.00								2		X										INSTALL 5 FT± NORTH OF THE NB-FACING LARGE ARROW; THIS SIGN FACES SB TRAFFIC	
SIGN SUMMARY SHEET							SHEET TOTALS	36.59	0.00	0	0	0	56	0	0	8	120.0	0	0.0	0.0	0.0	0.0	0.0	PROJECT NAME: SPRINGFIELD-HARTFORD PROJECT NUMBER: STPG SIGN(33)					
VERMONT AGENCY OF TRANSPORTATION							TOWN DIRECTIONAL TOTALS	505.1	0.0	53	3	3	92	0	0	86	1290.0	0			0.0				FILE NAME: HARTLAND US-6 NB PROJECT MANAGER: A. GAMBLE DESIGNED BY: M. MILLER HARTLAND US-5 NB 1				
																								PLOT DATE: 2/14/2012 DRAWN BY: M. MILLER CHECKED: A. GAMBLE SHEET 114 OF 162					