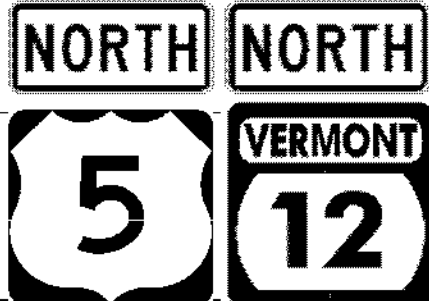


DIRECTION	MILEPOINT	LOCATION CODE (SHEET 2)	SIGN CODE	WIDTH (IN)	HEIGHT (IN)	SHEETING REMARKS	SIGN LEGEND	NEW SIGNS		EXISTING SIGNS				EXIST POST		NUMBER OF NEW POSTS	SQUARE STEEL (IN)			TUBULAR STEEL Ø (IN)				SIGN FRAME REQUIRED	REMARKS	SIGN DETAIL LOCATION										
								"A"	"B"	RETAIN	SALVAGE FROM	SALVAGE TO	REMOVE	RETAIN	REMOVE		1.75	2.00	2.50	FOUNDATION	3.00	3.50	4.00			5.00	SHSM	PROJECT SHEET #	STANDARD SHEET #							
																	(LB / FT)				(LB / FT)															
<b>HARTLAND NB</b>							FY-FLUORESCENT YELLOW FYG-FLUORESCENT YELLOW GREEN																"SHSM"-STANDARD HIGHWAY SIGNS AND MARKINGS													
NB	0.624	A	M6-3	21	15		UP ARROW (CONT.)			1																										
		A	M3-1	24	12		NORTH			1																										
		A	M1-5	24	24		VERMONT ROUTE 12			1																										
		A	M6-3	21	15		UP ARROW			1																										
NB	0.677	A	M3-1	24	12		NORTH																													
		A	M1-4	24	24		US ROUTE 5																													
		A	M3-1	24	12		NORTH																													
		A	M1-5	24	24		VERMONT ROUTE 12																													
		A	M3-1	24	12			2.00																												
		A	M1-4	24	24			4.00																												
		A	M3-1	24	12			2.00																												
		A	M1-5	24	24			4.00																												
NB	0.709	A	VD2-1	72	10		HARTLAND 1			1																										
		A	VD2-1	72	10		N. HARTLAND 6			1																										
NB	0.750	A	VW-619	30	30		SHOULDER NARROWS (CONT. ON NEXT PAGE)																													
<b>SIGN SUMMARY SHEET</b>							<b>SHEET TOTALS</b>	12.00	0.00	6	0	0	5	0	0	2	30.0	0	0.0	0.0	0.0	0.0														
								SF	SF	EA	EA	EA	EA	EA	EA	EA	FT	EA	LB	LB	LB	LB														
VERMONT AGENCY OF TRANSPORTATION							<b>TOWN DIRECTIONAL TOTALS</b>	505.1	0.0	53	3	3	92	0	0	86	1290.0	0			0.0															
															PROJECT NAME:	SPRINGFIELD-HARTFORD																				
															PROJECT NUMBER:	STPG SIGN(33)																				
															FILE NAME:	HARTLAND US-5 NB						LOT DATE:	2/14/2012													
															PROJECT MANAGER:	A. GAMBLE						DRAWN BY:	M. MILLER													
															DESIGNED BY:	M. MILLER						CHECKED:	A. GAMBLE													
															HARTLAND US-5 NB 6												SHEET	119		OF	162					