


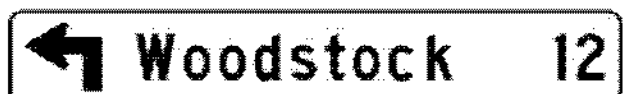






DIRECTION	MILEPOINT	LOCATION CODE (SHEET 2)	SIGN CODE	WIDTH (IN)	HEIGHT (IN)	SHEETING REMARKS	SIGN LEGEND	NEW SIGNS		EXISTING SIGNS				EXIST POST		NUMBER OF NEW POSTS	SQUARE STEEL (IN)			TUBULAR STEEL Ø (IN)				SIGN FRAME REQUIRED	REMARKS	SIGN DETAIL LOCATION						
								"A"	"B"	RETAIN	SALVAGE FROM	SALVAGE TO	REMOVE	RETAIN	REMOVE		1.75	2.00	2.50	FOUNDATION	3.00	3.50	4.00			5.00	SHSM	PROJECT SHEET #	STANDARD SHEET #			
																	(LB / FT)				(LB / FT)											
<b>HARTLAND NB</b>							FY-FLUORESCENT YELLOW FYG-FLUORESCENT YELLOW GREEN																"SHSM"-STANDARD HIGHWAY SIGNS AND MARKINGS									
NB	1.510	A	R2-1	24	30		SPEED LIMIT 30			1															INSTALLED IN 2010							
NB	1.540	A	W11-2	30	30		PEDESTRIAN SYMBOL (CONT. ON NEXT PAGE)			1															BOTH SIGNS INSTALLED IN 2010							
NB	1.540	A	W16-7P	24	12		DIAGONAL DOWN ARROW (CONT.)			1																						
NB	1.555	A	VD1-1A	72	10		WHITE RIVER JCT 10 ----> (45 DEG)							1																		
		A	VD1-1A	72	10		<--- WOODSTOCK 12																									
		A	M3-1	24	12		NORTH																									
		A	M1-5	24	24		VERMONT ROUTE 12																									
		A	M6-1L	21	15		LEFT ARROW																									
		A	M3-1	24	12		NORTH																									
		A	M1-4	24	24		US ROUTE 5																									
		A	M6-2R	21	15		RIGHT ARROW (45 DEG)																									
		A	VD1-1A	72	12			6.00							2													NOTE: INSTALL SIGNS AS SHOWN IN THE SIGN LEGEND; NEW DESTINATION SIGNS HAVE UPPER / LOWER CASE LETTERS		14		
		A	VD1-1A	72	12		  	6.00																					INSTALL ASSEMBLY NEXT TO SIDEWALK WITH 6 FT MIN VERTICAL CLEARANCE, IF NO OVERHANG ABOVE SIDEWALK		15	
		A	M3-1	24	12		 	2.00																					GREEN ON WHITE "NORTH"; INSTALL ON LEFT POST	X		
		A	M1-5	24	24		  (CONT. ON NEXT PAGE)	4.00																					VERMONT ROUTE 12; INSTALL ON LEFT POST			E-136B
<b>SIGN SUMMARY SHEET</b>							<b>SHEET TOTALS</b>	18.00	0.00	3	0	0	8	0	0	2	30.0	0	0.0	0.0	0.0	0.0	0.0	0.0	0.0	PROJECT NAME: <b>SPRINGFIELD-HARTFORD</b> PROJECT NUMBER: <b>STPG SIGN(33)</b>						
VERMONT AGENCY OF TRANSPORTATION							<b>TOWN DIRECTIONAL TOTALS</b>	505.1	0.0	53	3	3	92	0	0	86	1290.0	0			0.0				FILE NAME: <b>HARTLAND US-5 NB</b> PROJECT MANAGER: <b>A. GAMBLE</b> DESIGNED BY: <b>M. MILLER</b> HARTLAND US-5 NB 9							
																									PLOT DATE: <b>2/14/2012</b> DRAWN BY: <b>M. MILLER</b> CHECKED: <b>A. GAMBLE</b> SHEET <b>122</b> OF <b>162</b>							