



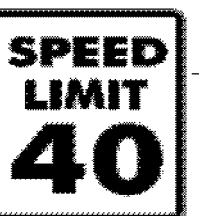




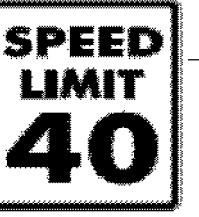
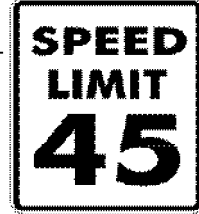


DIRECTION	MILEPOINT	LOCATION CODE (SHEET 2)	SIGN CODE	WIDTH (IN)	HEIGHT (IN)	SHEETING REMARKS	SIGN LEGEND	NEW SIGNS		EXISTING SIGNS				EXIST POST		NUMBER OF NEW POSTS	SQUARE STEEL (IN)			TUBULAR STEEL Ø (IN)				SIGN FRAME REQUIRED	REMARKS	SIGN DETAIL LOCATION			
								"A"	"B"	RETAIN	SALVAGE FROM	SALVAGE TO	REMOVE	RETAIN	REMOVE		1.75	2.00	2.50	FOUNDATION	3.00	3.50	4.00			5.00	SHSM	PROJECT SHEET #	STANDARD SHEET #
																	(LB / FT)				(LB / FT)								
HARTLAND NB							FY-FLUORESCENT YELLOW FYG-FLUORESCENT YELLOW GREEN															"SHSM"-STANDARD HIGHWAY SIGNS AND MARKINGS							
NB	1.739	A	VD2-1	72	12		  (CONT.)	6.00																	16				
		A	M3-1	24	12		 	2.00																X					
		A	M1-4	24	24			4.00																X					
NB	1.744	A	D2-1	72	10		WHITE RIVER JCT 10																						
NB	1.770	A	R2-1	24	30																								
		A	R2-1	24	30			5.00								X								X					
NB	1.905	A	D1-1E	72	20		HARTLAND ELEM. SCHOOL --->																						
NB	1.935	A	VD1-2R	72	20			10.00									X									10			
NB	1.989	C	VR-017	24	30																								
		C	VR-017	24	30			5.00								X										6			
NB	2.000	D	R1-1	30	30		  STOP																						
NB	2.113	A	R2-1	24	30																								
		A	R2-1	24	30			5.00								X								X					
NB	2.312	A	R2-1	24	30																								
		A	R2-1	24	30			5.00								X								X					
SIGN SUMMARY SHEET							SHEET TOTALS	42.00	0.00	1	0	0	6	0	0	6	90.0	0	0.0	0.0	0.0	0.0	PROJECT NAME: SPRINGFIELD-HARTFORD						
								SF	SF	EA	EA	EA	EA	EA	EA	EA	FT	EA	LB	LB	LB	LB	PROJECT NUMBER: STPG SIGN(33)						
VERMONT AGENCY OF TRANSPORTATION							TOWN DIRECTIONAL TOTALS	505.1	0.0	53	3	3	92	0	0	86	1290.0	0		0.0			FILE NAME: HARTLAND US-5 NB	PLOT DATE: 2/14/2012					
																						PROJECT MANAGER: A. GAMBLE	DRAWN BY: M. MILLER						
																						DESIGNED BY: M. MILLER	CHECKED: A. GAMBLE						
																						HARTLAND US-5 NB 11	SHEET 124 OF 162						