


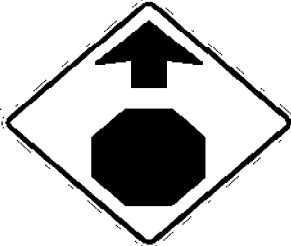


| DIRECTION | MILEPOINT | LOCATION CODE (SHEET 2) | SIGN CODE | WIDTH (IN) | HEIGHT (IN) | SHEETING REMARKS | SIGN LEGEND | NEW SIGNS | | EXISTING SIGNS | | | | EXIST POST | | NUMBER OF NEW POSTS | SQUARE STEEL (IN) | | | TUBULAR STEEL Ø (IN) | | | | SIGN FRAME REQUIRED | REMARKS | SIGN DETAIL LOCATION | | | |
|----------------------------------|-----------|-------------------------|-----------|------------|-------------|------------------|--|-----------|------|----------------|--------------|------------|--------|------------|--------|---------------------|-------------------|------|------|----------------------|-----------|------|--|---|-----------------------------|----------------------|------|-----------------|------------------|
| | | | | | | | | "A" | "B" | RETAIN | SALVAGE FROM | SALVAGE TO | REMOVE | RETAIN | REMOVE | | 1.75 | 2.00 | 2.50 | FOUNDATION | 3.00 | 3.50 | 4.00 | | | 5.00 | SHSM | PROJECT SHEET # | STANDARD SHEET # |
| | | | | | | | | | | | | | | | | | (LB / FT) | | | | (LB / FT) | | | | | | | | |
| HARTLAND SB | | | | | | | FY-FLUORESCENT YELLOW FYG-FLUORESCENT YELLOW GREEN | | | | | | | | | | | | | | | | "SHSM"-STANDARD HIGHWAY SIGNS AND MARKINGS | | | | | | |
| SB | 1.717 | F | W3-1 | 36 | 36 | |  | | | | | | | | | | | | | | | | | | | | | | |
| | | F | W3-1 | 36 | 36 | | | 9.00 | | | | | | | | | | X | | | | | | | X | | | | |
| SB | 1.701 | G | VR-017 | 24 | 30 | |  | | | | | | | | | | | | | | | | | | | | | | |
| | | G | VR-017 | 24 | 30 | | | 5.00 | | | | | | | | | | | | | | | | | | 6 | | | |
| SB | 1.696 | H | R1-1 | 30 | 30 | |  BLODGETT LN TH #69 | | | | 2 | 2 | 2 | | | | | | | | | | | | | | | | |
| | | H | R1-1 | 30 | 30 | |  0050 1409 0170 | 6.25 | | | | | | | | | | | | | | | | | X | | | | |
| SB | 1.686 | F | D1-1A | 72 | 10 | | (UP ARROW) WOODSTOCK 12 | | | | | | | | | | | | | | | | | | | | | | |
| | | F | D1-1A | 72 | 10 | | (45 DEG LEFT ARROW) WINDSOR 5 | | | | | | | | | | | | | | | | | | | | | | |
| | | F | M3-3 | 24 | 12 | | SOUTH | | | | | | | | | | | | | | | | | | | | | | |
| | | F | M1-4 | 24 | 24 | | US ROUTE 5 | | | | | | | | | | | | | | | | | | | | | | |
| | | F | M6-2L | 21 | 15 | | (45 DEG) LEFT ARROW | | | | | | | | | | | | | | | | | | | | | | |
| | | F | M4-5 | 24 | 12 | | TO | | | | | | | | | | | | | | | | | | | | | | |
| | | F | M1-1 | 24 | 24 | | INTERSTATE 91 | | | | | | | | | | | | | | | | | | | | | | |
| | | F | M6-2L | 21 | 15 | | (45 DEG) LEFT ARROW | | | | | | | | | | | | | | | | | | | | | | |
| | | F | M3-3 | 24 | 12 | | SOUTH (CONT. ON NEXT PAGE) | | | | | | | | | | | | | | | | | | | | | | |
| SIGN SUMMARY SHEET | | | | | | | SHEET TOTALS | 20.25 | 0.00 | 0 | 2 | 2 | 14 | 0 | 0 | 4 | 60.0 | 0 | 0.0 | 0.0 | 0.0 | 0.0 | 0.0 | PROJECT NAME: SPRINGFIELD-HARTFORD | | | | | |
| | | | | | | | | SF | SF | EA | EA | EA | EA | EA | EA | EA | FT | EA | LB | LB | LB | LB | PROJECT NUMBER: STPG SIGN(33) | | | | | | |
| VERMONT AGENCY OF TRANSPORTATION | | | | | | | TOWN DIRECTIONAL TOTALS | 487.9 | 0.0 | 62 | 0 | 0 | 97 | 0 | 0 | 69 | 1035.0 | 0 | | 0.0 | | | | FILE NAME: HARTLAND US-5 SB | PLOT DATE: 2/14/2012 | | | | |
| | | | | | | | | | | | | | | | | | | | | | | | PROJECT MANAGER: A. GAMBLE | DRAWN BY: M. MILLER | | | | | |
| | | | | | | | | | | | | | | | | | | | | | | | DESIGNED BY: M. MILLER | CHECKED: A. GAMBLE | | | | | |
| | | | | | | | | | | | | | | | | | | | | | | | HARTLAND US-5 SB 7 | SHEET 138 OF 162 | | | | | |