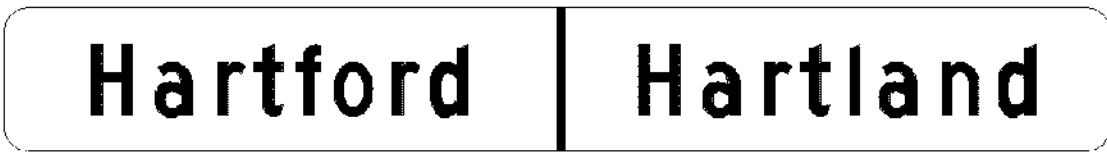
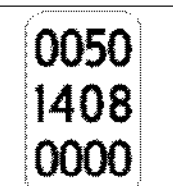
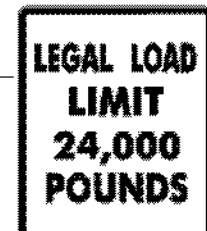



DIRECTION	MILEPOINT	LOCATION CODE (SHEET 2)	SIGN CODE	WIDTH (IN)	HEIGHT (IN)	SHEETING REMARKS	SIGN LEGEND	NEW SIGNS		EXISTING SIGNS				EXIST POST		NUMBER OF NEW POSTS	SQUARE STEEL (IN)			TUBULAR STEEL Ø (IN)				SIGN FRAME REQUIRED	REMARKS	SIGN DETAIL LOCATION									
								"A"	"B"	RETAIN	SALVAGE FROM	SALVAGE TO	REMOVE	RETAIN	REMOVE		1.75	2.00	2.50	3.00	3.50	4.00	5.00			SHSM	PROJECT SHEET #	STANDARD SHEET #							
																	(LB / FT)			(LB / FT)															
HARTFORD NB							FY-FLUORESCENT YELLOW FYG-FLUORESCENT YELLOW GREEN															"SHSM"-STANDARD HIGHWAY SIGNS AND MARKINGS													
							(THIS LINE INTENTIONALLY LEFT BLANK)																												
NB	0.000	C	VD-024	60	7.5		HARTFORD HARTLAND						1		X																				
		C	VD-700	6	8		0050 / 1408 / 0000 (HARTFORD MM)						1																						
		C	VD-700	6	8		0050 / 1409 / 0767 (HARTLAND MM)						1																						
		C	VD-024	72	10			5.00							2		X							INSTALL THE NEW SIGN ON TWO POSTS CENTERED IN THE EXACT POSITION AS THE REMOVED TOWN LINE SIGN		11									
		C	VD-700	6	10			0.42																HARTFORD MILE MARKER, INSTALL ON THE LEFT SIDE POST			E-138								
		C	VD-700	6	10			0.42																HARTLAND MILE MARKER, INSTALL ON THE RIGHT SIDE POST			E-138								
NB	0.005	A	VW-092	30	30		UNSAFE TO PASS						1		X																				
NB	0.034	B	W7-1	30	30		HILL SYMBOL						1		X									SIGN FACES SB TRAFFIC											
NB	0.055	A	R2-1	24	30		SPEED LIMIT 50						1		X									TO BE REPLACED FURTHER NORTH AT MP 0.210											
NB	0.116	D	R1-1	30	30		STOP			1					X									BLAKE DR (CLASS IX PVT ROAD WITH CL BREAK); SIGN INSTALLED IN OCT. 2008											
NB	0.180	C	VR-017	24	30			SIGN AND POST MISSING																QUARRY RD (TH-50)											
		C	VR-017	24	30			5.00							1		X									6									
NB	0.190	D	R1-1	30	30		STOP			1					X									QUARRY RD (TH-50); SIGN INSTALLED IN OCT. 2008											
NB	0.210	A	R2-1	24	30				5.00							1		X						INSTALL 105 FT± NORTH OF THE STOP SIGN ON QUARRY RD AT MP 0.190		X									
SIGN SUMMARY SHEET							SHEET TOTALS		15.84	0.00	2	0	0	6	0	0	4	60.0	0	0.0	0.0	0.0	0.0	PROJECT NAME: SPRINGFIELD-HARTFORD PROJECT NUMBER: STPG SIGN(33)											
VERMONT AGENCY OF TRANSPORTATION							TOWN DIRECTIONAL TOTALS		91.0	0.0	10	2	2	27	0	0	19	285.0	0		0.0			FILE NAME: HARTFORD US-5 NB PROJECT MANAGER: A. GAMBLE DESIGNED BY: M. MILLER HARTFORD US-5 NB 1						PLOT DATE: 2/14/2012 DRAWN BY: M. MILLER CHECKED: A. GAMBLE SHEET 161 OF 162					