


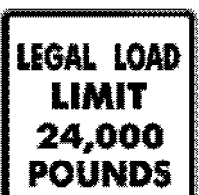

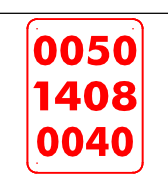




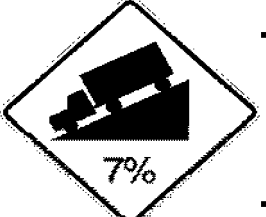
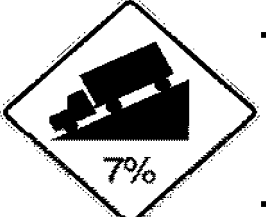


DIRECTION	MILEPOINT	LOCATION CODE (SHEET 2)	SIGN CODE	WIDTH (IN)	HEIGHT (IN)	SHEETING REMARKS	SIGN LEGEND	NEW SIGNS		EXISTING SIGNS				EXIST POST		NUMBER OF NEW POSTS	SQUARE STEEL (IN)			TUBULAR STEEL Ø (IN)				SIGN FRAME REQUIRED	REMARKS	SIGN DETAIL LOCATION			
								"A"	"B"	RETAIN	SALVAGE FROM	SALVAGE TO	REMOVE	RETAIN	REMOVE		1.75	2.00	2.50	FOUNDATION	3.00	3.50	4.00			5.00	SHSM	PROJECT SHEET #	STANDARD SHEET #
																	(LB / FT)				(LB / FT)								
HARTFORD SB							FY-FLUORESCENT YELLOW FYG-FLUORESCENT YELLOW GREEN															"SHSM"-STANDARD HIGHWAY SIGNS AND MARKINGS							
SB	0.586	G	VR-017	24	30		 (CONT.)	5.00							1	X									6				
SB	0.576	H	R1-1	24	24		 NEAL RD			1	1	1				X													
		H	R1-1	30	30			6.25							1	X							X						
SB	0.422	G	VR-017	24	24		  			2	2	2				X									6				
		G	VR-017	24	30			5.00							1	X													
SB	0.418	H	R1-1	24	24		 RUSTIC RD			1	1	1				X													
		H	R1-1	30	30			6.25							1	X							X						
SB	0.239	F	VR-921L	30	30		LEFT "ONLY" / RIGHT THRU SYMBOL			1						X													
SB	0.192	F	R3-7L	30	30		LEFT LANE MUST TURN LEFT			1						X													
SB	0.085	F	W1-5L	36	36			9.00							2	X							X						
		F	W7-3aP	24	18			3.00																	8				
SB	0.075	F	VW-060	30	30		HIDDEN DRIVES					1				X													
		F	S3-1	30	30		 SCHOOL BUS STOP AHEAD					1																	
SB	0.039	F	W7-1a	36	36			9.00							2	X							X						
SB	0.034	F	W7-1	30	30		HILL SYMBOL					1				X													
SIGN SUMMARY SHEET							SHEET TOTALS	43.50	0.00	2	4	4	10	0	0	8		120.0	0	0.0	0.0	0.0	0.0	PROJECT NAME: SPRINGFIELD-HARTFORD					
								SF	SF	EA	EA	EA	EA	EA	EA	EA	FT	EA	LB	LB	LB	LB	PROJECT NUMBER: STPG SIGN(33)						
VERMONT AGENCY OF TRANSPORTATION							TOWN DIRECTIONAL TOTALS	144.5	0.0	17	2	2	28	0	0	27		405.0	0		0.0			FILE NAME: HARTFORD US-6 SB	PLOT DATE: 2/14/2012				
																							PROJECT MANAGER: A. GAMBLE	DRAWN BY: M. MILLER					
																							DESIGNED BY: M. MILLER	CHECKED: A. GAMBLE					
																							HARTFORD US-5 SB 5	SHEET 160 OF 162					