







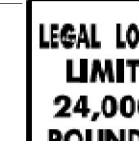


DIRECTION	MILEPOINT	LOCATION CODE (SHEET 2)	SIGN CODE	WIDTH (IN)	HEIGHT (IN)	SHEETING REMARKS	SIGN LEGEND	NEW SIGNS		EXISTING SIGNS				EXIST POST		NUMBER OF SQUARE STEEL NEW POSTS	SQUARE STEEL (IN)			TUBULAR STEEL Ø (IN)				SIGN FRAME REQUIRED	REMARKS	SIGN DETAIL LOCATION		
								"A"	"B"	RETAIN	SALVAGE FROM	SALVAGE TO	REMOVE	RETAIN	REMOVE		(LB / FT)			(LB / FT)						SHSM	PROJECT SHEET #	STANDARD SHEET #
																	1.75	2.00	2.50	3.00	3.50	4.00	5.00					
NORWICH US 5 SB							FY-FLUORESCENT YELLOW FYG-FLUORESCENT YELLOW GREEN															"SHSM"-STANDARD HIGHWAY SIGNS AND MARKINGS						
SB	3.685	F	VW-285	30	30			6.25						1	X								INSTALL 200' +/- SOUTH OF PAVED DRIVE # 419		5			
SB	3.21	F	W2-3	30	30																							
		F	W2-3R	30	30			6.25						1	X											X		
SB	3.09	G	VR-017	24	24																		GOODRICH FOUR CORNERS TH-24					
			VR-017	24	30			5.00						1	X											E-141		
SB	3.07	H	R1-1	30	30																		GOODRICH FOUR CORNERS TH-24					
			R1-1	30	30			6.25						1	X											X		
SB	2.97		M4-14	24	12			2.00						1	X								BLACK ON WHITE			X		
			R8-3	24	24			4.00															INSTALL 200' NORTH OF EXISTING END NO PARKING SIGN			X		
SB	2.932	F	R8-3a	24	24																							
		F	M4-6	24	12																							
		F	M4-6	24	12			2.00						1	X								BLACK ON WHITE			X		
		F	R8-3	24	24			4.00																		X		
SB	2.929	G	VR-017	24	24																		LOVELAND RD TH-86					
		G	VR-017	24	30			5.00						1	X												E-141	
SIGN SUMMARY SHEET							SHEET TOTALS		40.75	0.00	0	0	0	6	0	0	7	105	0	0.0	0.0	0.0	0.0	PROJECT NAME: NORWICH - FAIRLEE				
							SF	SF	EA	EA	EA	EA	EA	EA	EA	EA	EA	FT	EA	LB	LB	LB	LB	PROJECT NUMBER: STPG SIGN (34)				
VERMONT AGENCY OF TRANSPORTATION							TOWN DIRECTIONAL TOTALS		160.0	0.0	13.0	0.0	0.0	35	0.0	0.0	23	345.0	0		0.0			FILE NAME: 10C334				
																							PLOT DATE: 5/2/2011					
																							DRAWN BY: D.CROSSLEY					
																							DESIGNED BY: D.CROSSLEY					
																							CHECKED BY: QAU					
																							SHEET 16 OF 65					