

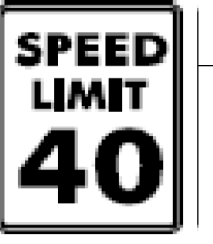


DIRECTION	MILEPOINT	LOCATION CODE (SHEET 2)	SIGN CODE	WIDTH (IN)	HEIGHT (IN)	SHEETING REMARKS	SIGN LEGEND	NEW SIGNS		EXISTING SIGNS				EXIST POST		NUMBER OF SQUARE STEEL NEW POSTS	SQUARE STEEL (IN)			TUBULAR STEEL Ø (IN)				SIGN FRAME REQUIRED	REMARKS	SIGN DETAIL LOCATION			
								"A"	"B"	RETAIN	SALVAGE FROM	SALVAGE TO	REMOVE	RETAIN	REMOVE		1.75	2.00	2.50	FOUNDATION	3.00	3.50	4.00			5.00	SHSM	PROJECT SHEET #	STANDARD SHEET #
																	(LB / FT)				(LB / FT)								
NORWICH US5 SB							FY-FLUORESCENT YELLOW FYG-FLUORESCENT YELLOW GREEN																"SHSM"-STANDARD HIGHWAY SIGNS AND MARKINGS						
SB	2.923	H	R1-1	24	24																								
		H	R1-1	30	30			6.25		1	1	1				1	X												
SB	2.871	F	VW-285	30	30		FALLING ROCK			1																			
SB	2.802	F	W3-5	36	36		SPEED REDUCTION AHEAD 40 MPH			1																			
SB	2.733	F	W1-2R	30	30																								
		F	W1-2R	30	30			6.25																	X				
SB	2.67	F	R2-1	24	30		 SPEED LIMIT 40																						
		F	R2-1	30	36			7.50																	X				
SB	2.624	F	VD-018	30	18		NORWICH WILDER 4			1																			
SB	2.541	F	W1-10R	30	30		MODIFIED CURVE RIGHT			1																			
SB	2.51	F	M4-5	24	12		ROUTE MARKER ASSEMBLY																						
		F	M1-1	24	24																								
		F	M6-2	21	15																								
		F	M3-3	24	12																								
		F	M1-4	24	24																								
SIGN SUMMARY SHEET							SHEET TOTALS	20.00	0.00	4	1	1	9	0	0	3	45	0	0.0	0.0	0.0	0.0	0.0	PROJECT NAME: NORWICH - FAIRLEE					
								SF	SF	EA	EA	EA	EA	EA	EA	EA	FT	EA	LB	LB	LB	LB	PROJECT NUMBER: STPG SIGN (34)						
VERMONT AGENCY OF TRANSPORTATION							TOWN DIRECTIONAL TOTALS	160.0	0.0	13.0	0.0	0.0	35	0.0	0.0	23	345.0	0		0.0			FILE NAME: 10C334	PLOT DATE: 5/2/2011					
																						DESIGNED BY: D.CROSSLEY	DRAWN BY: D.CROSSLEY						
																						CHECKED BY: QAU	SHEET 17	OF 65					