
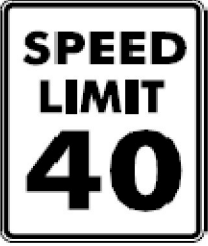


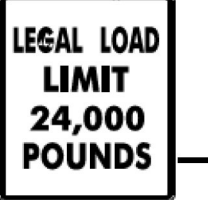



DIRECTION	MILEPOINT	LOCATION CODE (SHEET 2)	SIGN CODE	WIDTH (IN)	HEIGHT (IN)	SHEETING REMARKS	SIGN LEGEND	NEW SIGNS		EXISTING SIGNS				EXIST POST		NUMBER OF NEW SQUARE STEEL POSTS	SQUARE STEEL (IN)			TUBULAR STEEL Ø (IN)				SIGN FRAME REQUIRED	REMARKS	SIGN DETAIL LOCATION			
								"A"	"B"	RETAIN	SALVAGE FROM	SALVAGE TO	REMOVE	RETAIN	REMOVE		1.75	2.00	2.50	3.00	3.50	4.00	5.00			SHSM	PROJECT SHEET #	STANDARD SHEET #	
																	(LB / FT)			(LB / FT)									
THETFORD US 5 NB							FY-FLUORESCENT YELLOW FYG-FLUORESCENT YELLOW GREEN																"SHSM"-STANDARD HIGHWAY SIGNS AND MARKINGS						
		A	VD-018	30	18			3.75							1	X											5		
NB	2.680	A	R2-1	24	30								1			X													
		A	R2-1	30	36			7.50							1	X										X			
NB	2.710	A	VD-062AS	72	16		BUSINESS SIGN			1						X													
NB	2.740	A	R2-5A	24	30								1			X													
		A	W3-5	36	36			9.00							2	X										X			
NB	2.770	A	W10-3R	30	30		RAILROAD CROSSING			1						X													
NB	2.800	A	R2-1	24	30								1			X													
		A	R2-1	30	36			7.50							1	X										X			
NB	2.833	A	M2-1	21	15		JCT										X												
		A	M1-5A	30	24		ROUTE 113																						
NB	2.833	C	VR-017	24	24																								
		C	VR-017	24	30			5.00							1	X												E-141	
NB	2.850	D	R1-1	30	30																								
		D	R1-1	30	30			6.25							1	X													
SIGN SUMMARY SHEET							SHEET TOTALS		39.00	0.00	2	0	0	7	0	0	7	105	0	0	0	0	0	PROJECT NAME: NORWICH - FAIRLEE PROJECT NUMBER: STPG SIGN (34)					
VERMONT AGENCY OF TRANSPORTATION							TOWN DIRECTIONAL TOTALS		SF	SF	EA	EA	EA	EA	EA	EA	EA	FT	EA	LB	LB	LB	LB	FILE NAME: 10C334 PROJECT MANAGER: A.GAMBLE DESIGNED BY: D.CROSSLEY THETFORD U.S. 5 NORTHBOUND 2					
									243.9	0.0	25.0	2.0	2.0	65	0.0	0.0	28	420.0	4				364.8	PLOT DATE: 5/2/2011 DRAWN BY: D.CROSSLEY CHECKED BY: QAU SHEET 20 OF 65					