



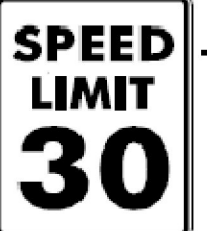


DIRECTION	MILEPOINT	LOCATION CODE (SHEET 2)	SIGN CODE	WIDTH (IN)	HEIGHT (IN)	SHEETING REMARKS	SIGN LEGEND	NEW SIGNS		EXISTING SIGNS				EXIST POST		NUMBER OF NEW SQUARE STEEL POSTS	SQUARE STEEL (IN)			TUBULAR STEEL Ø (IN)				SIGN FRAME REQUIRED	REMARKS	SIGN DETAIL LOCATION			
								"A"	"B"	RETAIN	SALVAGE FROM	SALVAGE TO	REMOVE	RETAIN	REMOVE		1.75	2.00	2.50	3.00	3.50	4.00	5.00			SHSM	PROJECT SHEET #	STANDARD SHEET #	
																	(LB / FT)			(LB / FT)									
<b>THETFORD US 5 SB</b>							FY-FLUORESCENT YELLOW FYG-FLUORESCENT YELLOW GREEN																"SHSM"-STANDARD HIGHWAY SIGNS AND MARKINGS						
SB	3.210	F	R2-1	24	30																								
		F	R2-1	30	36			7.50																			X		
SB	3.175	F	M2-1	21	15																								
		F	M1-5A	30	24																								
		F	M2-1	21	15			2.19																			X		
		F	M1-5	30	24			5.00																			E-136B		
SB	3.140	F	R2-1	24	30		SPEED LIMIT 30																						
		F	M4-14	24	12			2.00																			X		
		F	R8-3	24	24			4.00																			X		
SB	3.115	F	R2-1	24	30			5.00																			X		
SB	3.088	F	D1-1	72	10		D-BOARD ASSEMBLY																						
		F	D1-1A	72	10																								
		F	D1-1 A	72	10																								
		F	D1-1A	72	10																								
		F	D1-1A	72	10																								
<b>SIGN SUMMARY SHEET</b>							SHEET TOTALS		25.69	0.00	0	0	0	9	0	0	4	60	0	0.0	0.0	0.0	0.0	PROJECT NAME: <b>NORWICH - FAIRLEE</b>					
							SF	SF	EA	EA	EA	EA	EA	EA	EA	EA	EA	FT	EA	LB	LB	LB	LB	PROJECT NUMBER: <b>STPG SIGN (34)</b>					
VERMONT AGENCY OF TRANSPORTATION							TOWN DIRECTIONAL TOTALS		245.6	0.0	26	3	3	61	0	0	29	435.0	4						FILE NAME: <b>10C334</b>				
																								PLOT DATE: <b>5/2/2011</b>					
																								DRAWN BY: <b>D.CROSSLEY</b>					
																								CHECKED: <b>QAU</b>					
																								SHEET <b>33</b> OF <b>65</b>					
																								DESIGNED BY: <b>D.CROSSLEY</b>					
																								THETFORD US 5 SOUTHBOUND 4					