


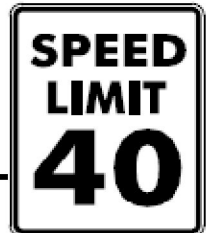


DIRECTION	MILEPOINT	LOCATION CODE (SHEET 2)	SIGN CODE	WIDTH (IN)	HEIGHT (IN)	SHEETING REMARKS	SIGN LEGEND	NEW SIGNS		EXISTING SIGNS				EXIST POST		NUMBER OF NEW SQUARE STEEL POSTS	SQUARE STEEL (IN)			TUBULAR STEEL Ø (IN)				SIGN FRAME REQUIRED	REMARKS	SIGN DETAIL LOCATION			
								"A"	"B"	RETAIN	SALVAGE FROM	SALVAGE TO	REMOVE	RETAIN	REMOVE		1.75	2.00	2.50	FOUNDATION	3.00	3.50	4.00			5.00	SHSM	PROJECT SHEET #	STANDARD SHEET #
																	(LB / FT)				(LB / FT)								
THETFORD US 5 SB							FY-FLUORESCENT YELLOW FYG-FLUORESCENT YELLOW GREEN																"SHSM"-STANDARD HIGHWAY SIGNS AND MARKINGS						
		F	R2-1	24	30			5.00						1	X									X					
SB	2.760	F	VR-048	24	30		STATE LAW STOP FOR SCHOOL BUS						1	X															
SB	2.710	F	VR-023B	24	30		\$500 FINE FOR THROWING TRASH						1	X															
SB	2.680	F	R2-1	24	30								1	X															
		F	W16-18P	24	12	FY		2.00						1	X										5				
		F	R2-1	24	30			5.00																X					
		F	R2-5P	24	18			3.00																X					
SB	2.640	F	VR-654	24	24		NO DWI						1	X															
		F	VR-655	24	18		STRICTLY ENFORCED						1																
SB	2.160	F	W10-2L	30	30		RAILROAD CROSSING			1				X															
SB	1.960	G	VR-017	24	30		LLL 24,000 LBS			1				X										VAUGH FARMS RD TH-45					
SB	1.960	H	R1-1	30	30								1	X										VAUGH FARMS RD TH-45					
SB	1.960	H	R1-1	30	30			6.25						1	X									X					
SB	1.690	G	VR-017	24	30								1	X										QUAIL JOHN RD TH- 58					
		G	VR-017	24	30			5.00						1	X									E-141					
SIGN SUMMARY SHEET							SHEET TOTALS	26.25	0.00	2	0	0	7	0	0	4	60	0	0.0	0.0	0.0	0.0	PROJECT NAME: NORWICH - FAIRLEE PROJECT NUMBER: STPG SIGN (34)						
								SF	SF	EA	EA	EA	EA	EA	EA	EA	FT	EA	LB	LB	LB	LB	FILE NAME: 10C334 PROJECT MANAGER: A.GAMBLE DESIGNED BY: D.CROSSLEY THETFORD US 5 SOUTHBOUND 9						
VERMONT AGENCY OF TRANSPORTATION							TOWN DIRECTIONAL TOTALS	245.6	0.0	26	3	3	61	0	0	29	435.0	4				364.8	PLOT DATE: 5/2/2011 DRAWN BY: D.CROSSLEY CHECKED: QAU SHEET 38 OF 65						