

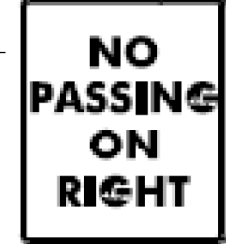







DIRECTION	MILEPOINT	LOCATION CODE (SHEET 2)	SIGN CODE	WIDTH (IN)	HEIGHT (IN)	SHEETING REMARKS	SIGN LEGEND	NEW SIGNS		EXISTING SIGNS				EXIST POST		NUMBER OF NEW SQUARE STEEL POSTS	SQUARE STEEL (IN)			TUBULAR STEEL Ø (IN)				SIGN FRAME REQUIRED	REMARKS	SIGN DETAIL LOCATION			
								"A"	"B"	RETAIN	SALVAGE FROM	SALVAGE TO	REMOVE	RETAIN	REMOVE		1.75	2.00	2.50	FOUNDATION	3.00	3.50	4.00			5.00	SHSM	PROJECT SHEET #	STANDARD SHEET #
																	(LB / FT)				(LB / FT)								
FAIRLEE US 5 SB							FY-FLUORESCENT YELLOW FYG-FLUORESCENT YELLOW GREEN															"SHS"-STANDARD HIGHWAY SIGNS AND MARKINGS							
			H R1-1	30	30		0050 0906 0312 TOWN COMMON RD 	6.25			1	1	2		1		X						MILE MARKER-REINSTALLED ON NEW POST, TAKEN TO TOWN WITH STREET SIGN GARAGE	X					
SB	3.080	F	R2-1	24	30		SPEED LIMIT 30						1				X												
SB	2.960	F	R2-1	24	30								1				X												
		F	VR-183	24	30																								
		F	R2-1	24	30			5.00						1			X												
		F	VR-183	24	30			5.00																		5			
SB	2.920	G	R8-3	24	24			4.00						1			X						INSTALL 100' NORTH OF SCHOOL STREET	X					
		G	M6-1	24	12			2.00															BLACK ON WHITE	X					
SB	2.915	G	R8-3A	24	24		NO PARKING					1					X												
		G	N/A	24	12		HERE TO CORNER					1																	
SB	2.900	G	VR-017	24	30							1					X						SCHOOL STREET TH-23						
		G	VR-017	24	30			5.00						1			X									E-141			
SB	2.889	H	R1-1	30	30		SCHOOL ST 					1					X						SCHOOL STREET TH-23						
		H	R1-1	30	30		 0050 0906 0290	6.25			2	2	2		1		X						WITH MILE MARKER AND STREET SIGN	X					
SB	2.880	F	W11-2	30	30							1					X												
SIGN SUMMARY SHEET							SHEET TOTALS	33.50	0.00	0	3	3	12	0	0	5		75	0	0	0	0	0	PROJECT NAME: NORWICH - FAIRLEE PROJECT NUMBER: STPG SIGN (34)					
VERMONT AGENCY OF TRANSPORTATION							TOWN DIRECTIONAL TOTALS	341.0	0.0	7.0	5.0	5.0	94	0.0	0.0	45		675.0	4		364.8		FILE NAME: 10C334 PROJECT MANAGER: A.GAMBLE DESIGNED BY: D.CROSSLEY FAIRLEE US 5 SOUTHBOUND 6	PLOT DATE: 5/2/2011 DRAWN BY: D.CROSSLEY CHECKED BY: QAU SHEET 57 OF 65					