






**VR-020;**  
1.500" Radius, 0.625" Border, 0.375" Indent, Red on White;  
"NO" D 2K;  
"PARKING" B 2K;  
"ON TRAVELED" B 2K;  
"LANE" B 2K;

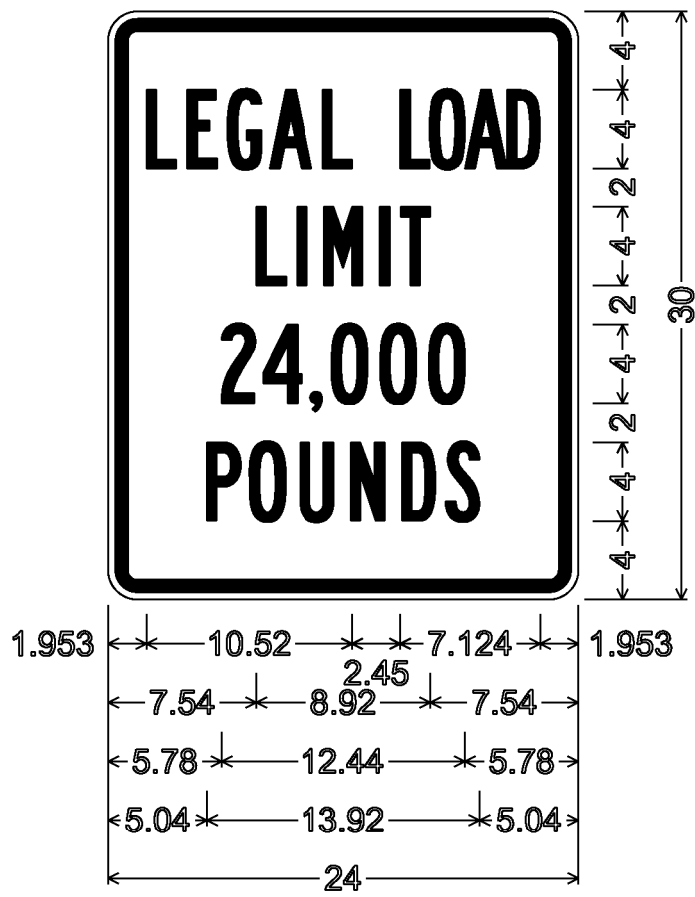

**VR-017;**  
1.500" Radius, 0.625" Border, 0.375" Indent, Black on White;  
"LEGAL" B 2K " LOAD" Highway B;  
"LIMIT" B 2K;  
"24,000" B 2K;  
"POUNDS" B 2K;

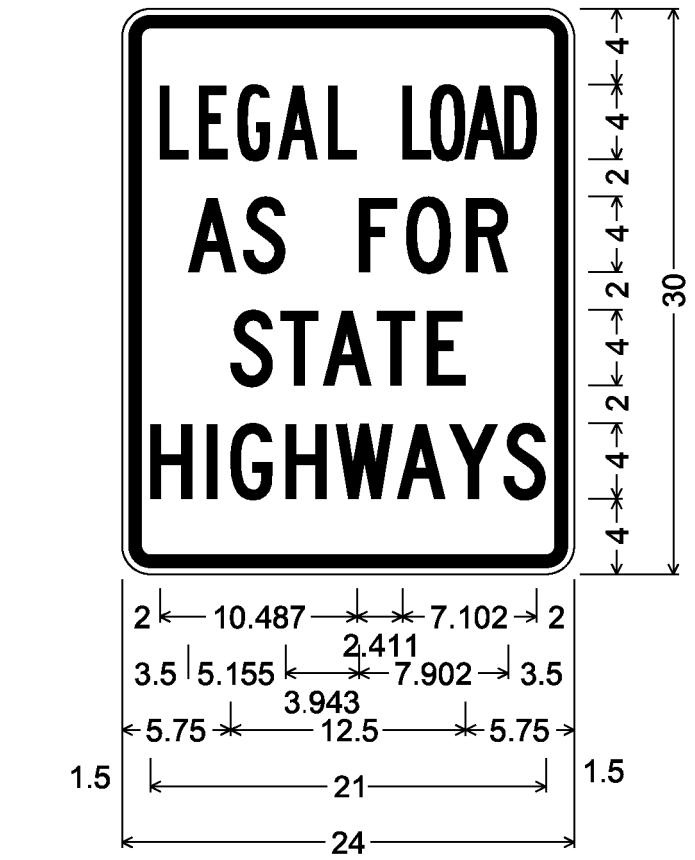

**VR-017;**  
1.500" Radius, 0.625" Border, 0.375" Indent, Black on White;  
[LEGAL] B 2K [ LOAD] Highway B specified length;  
[AS FOR] C 2K specified length;  
[STATE] C 2K specified length;  
[HIGHWAYS] C 2K specified length;

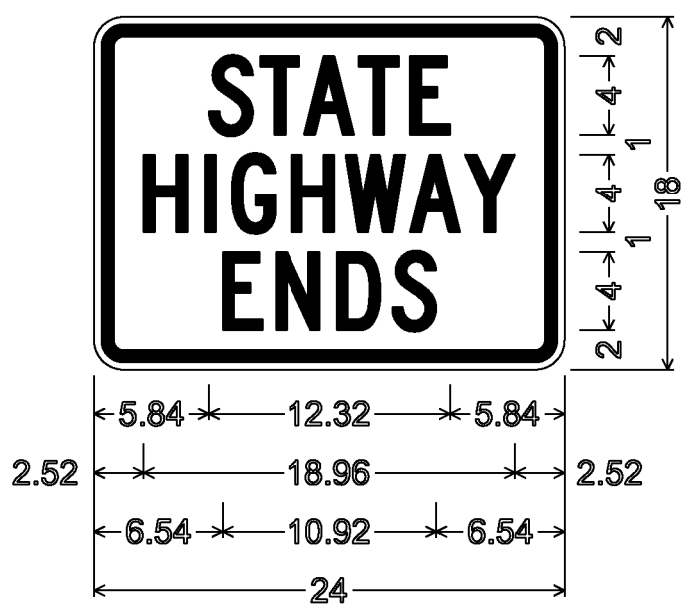

**VR-038;**  
1.500" Radius, 0.625" Border, 0.375" Indent, Black on White;  
"STATE" C 2K;  
"HIGHWAY" C 2K;  
"ENDS" C 2K;



**VR-039;**  
1.500" Radius, 0.625" Border, 0.375" Indent, Black on White;  
"STATE" C 2K;  
"HIGHWAY" C 2K;  
"BEGINS" C 2K;

ALL DIMENSIONS SHOWN IN INCHES UNLESS OTHERWISE NOTED.

PROJECT NAME: PAWLET - WEST RUTLAND

PROJECT NUMBER: STPG SIGN (37)

|                           |                               |
|---------------------------|-------------------------------|
| FILE NAME: IOC340_TS.DGN  | PLOT DATE: \$\$\$\$DATE\$\$\$ |
| PROJECT LEADER: A. GAMBLE | DRAWN BY: J. KELLY            |
| DESIGNED BY: J. KELLY     | CHECKED BY: A. GAMBLE         |
| SIGN DETAILS (3)          | SHEET 6 OF 61                 |