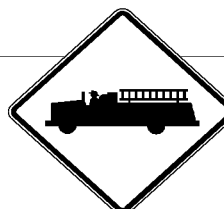


DIRECTION	MILEPOINT	LOCATION CODE (SHEET 2)	SIGN CODE	WIDTH (IN)	HEIGHT (IN)	SHEETING REMARKS	SIGN LEGEND	NEW SIGNS		EXISTING SIGNS				EXIST POST		NUMBER OF NEW POSTS	SQUARE STEEL (IN)			TUBULAR STEEL Ø (IN)					SIGN FRAME REQUIRED	REMARKS	SIGN DETAIL LOCATION		
								"A"	"B"	RETAIN	SALVAGE FROM	SALVAGE TO	REMOVE	RETAIN	REMOVE		1.75	2.00	2.50	FOUNDATION	3.00	3.50	4.00	5.00			SHSM	PROJECT SHEET #	STANDARD SHEET #
																	(LB / FT)				(LB / FT)								
																	1.88	2.42	3.35		7.60	9.00	10.80	14.60					
PAWLET NB						FY-FLUORESCENT YELLOW FYG-FLUORESCENT YELLOW GREEN																"SHSM"-STANDARD HIGHWAY SIGNS AND MARKINGS							
NB	0.025	A	M3-1	24	12		NORTH			1				X															
		A	M1-5	30	24		VERMONT 133			1																			
NB	0.070	A	W11-8	30	30							1	X																
		A	W11-8	30	30			6.25																INSTALL NEW SIGN ON EXISTING POST.	X				
NB	0.120	A	R2-1	24	30							1		X															
		A	R2-1	24	30			5.00							1		X									X			
NB	0.400	A	OM3-R	12	36									X															
		A	OM3-R	12	36			3.00								1		X							INSTALL AT HEIGHT OF 4 FEET TO BOTTOM OF SIGN.	X			
		A	VD-701	6	8		BRIDGE MARKER			1	1	1													REINSTALL BELOW OBJECT MARKER.				
NB	0.410	B	OM3-L	12	36									X															
		B	OM3-L	12	36			3.00								1		X							INSTALL AT HEIGHT OF 4 FEET TO BOTTOM OF SIGN.	X			
NB	0.600	A	VW-202	30	30		TRUCKS ENTERING							X															
		A	VD-700	6	8		0.60 MILE MARKER				1	1	1			1	X								REINSTALL MILE MARKER ON NEW POST.				
NB	0.605	A	OM-3R	12	36									X															
		A	OM-3R	12	36			3.00								1		X							INSTALL AT HEIGHT OF 4 FEET TO BOTTOM OF SIGN.	X			
SIGN SUMMARY SHEET							SHEET TOTALS		20.25	0.00	2	2	2	8	0	0	5	75.0		0	0.0	0.0	0.0	0.0	PROJECT NAME: PAWLET - WEST RUTLAND				
									SF	SF	EA	EA	EA	EA	EA	EA	EA	FT		EA	LB	LB	LB	LB	PROJECT NUMBER: STPG SIGN(37)				
																										FILE NAME: 10C340			
							VERMONT AGENCY OF TRANSPORTATION																				PROJECT MANAGER: A. GAMBLE		
							TOWN DIRECTIONAL TOTALS		233.8	0.0	4	4	4	50	0	0	39	585.0		0	0.0				PLOT DATE: 5/6/2011				
																							DRAWN BY: J. KELLY						
																							CHECKED A. GAMBLE						
																							PAWLET NB SHEET 1						
																							SHEET 9 OF 61						