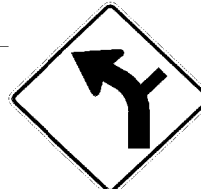
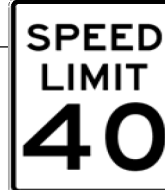


DIRECTION	MILEPOINT	LOCATION CODE (SHEET 2)	SIGN CODE	WIDTH (IN)	HEIGHT (IN)	SHEETING REMARKS	SIGN LEGEND	NEW SIGNS		EXISTING SIGNS				EXIST POST		NUMBER OF NEW POSTS	SQUARE STEEL (IN)			TUBULAR STEEL Ø (IN)					SIGN FRAME REQUIRED	REMARKS	SIGN DETAIL LOCATION		
								"A"	"B"	RETAIN	SALVAGE FROM	SALVAGE TO	REMOVE	RETAIN	REMOVE		1.75	2.00	2.50	FOUNDATION	3.00	3.50	4.00	5.00			SHSM	PROJECT SHEET #	STANDARD SHEET #
																	(LB / FT)				(LB / FT)								
																	1.88	2.42	3.35		7.60	9.00	10.80	14.60					
PAWLET NB						FY-FLUORESCENT YELLOW FYG-FLUORESCENT YELLOW GREEN																"SHSM"-STANDARD HIGHWAY SIGNS AND MARKINGS							
		A	VD-701	6	8		BRIDGE MARKER				1	1	1										REINSTALL BELOW OBJECT MARKER						
NB	0.615	B	OM3-L	12	36								1		X														
		B	OM3-L	12	36			3.00							1		X							INSTALL AT HEIGHT OF 4 FEET TO BOTTOM OF SIGN.	X				
NB	0.670	A	W1-2L	30	30		LEFT CURVE						1		X														
NB	0.725	A	W2-2R	30	30		RIGHT SIDE ROAD						1		X														
		A	W1-10L	36	36			9.00								2		X								X			
NB	0.820	C	VR-017	24	24								1		X									HERRICK BROOK RD (TH-28)					
		C	VR-017	24	30			5.00								1		X						INSTALL CLOSER TO VT-133		6			
		C	R2-1					TOWN'S SPEED LIMIT 30			1	1	1											REINSTALL BELOW NEW LEGAL LOAD SIGN					
NB	0.825	D	R1-1	30	30		 SALVAGED						1		X									HERRICK BROOK RD (TH-28)					
		D	R1-1	30	30			6.25								1		X						REPLACE ASSEMBLY IN ISLAND.	X				
NB	0.830	D	R1-1	30	30								1		X														
		D	R1-1	30	30			6.25								1		X						HERRICK BROOK RD (TH-28)	X				
NB	0.910	A	R2-1	24	30								1		X														
		A	R2-1	24	30			5.00								1		X								X			
SIGN SUMMARY SHEET							SHEET TOTALS		34.50	0.00	0	3	2	3	10	0	0	7	105.0			0	0.0	0.0	0.0	0.0	PROJECT NAME: PAWLET - WEST RUTLAND		
									SF	SF	EA	EA	EA	EA	EA	EA	EA	EA	FT			EA	LB	LB	LB	LB	PROJECT NUMBER: STPG SIGN(37)		
																											FILE NAME: 10C340		
																											PROJECT MANAGER: A. GAMBLE		
VERMONT AGENCY OF TRANSPORTATION							TOWN DIRECTIONAL TOTALS		233.8	0.0	4	4	4	50	0	0	39	585.0			0	0.0				PLOT DATE: 5/6/2011			
																										DRAWN BY: J. KELLY			
																							CHECKED A. GAMBLE						
																							SHEET 10 OF 61						