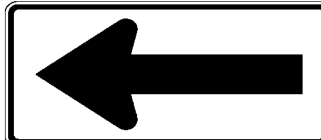


DIRECTION	MILEPOINT	LOCATION CODE (SHEET 2)	SIGN CODE	WIDTH (IN)	HEIGHT (IN)	SHEETING REMARKS	SIGN LEGEND	NEW SIGNS		EXISTING SIGNS				EXIST POST		NUMBER OF NEW POSTS	SQUARE STEEL (IN)			TUBULAR STEEL Ø (IN)				SIGN FRAME REQUIRED	REMARKS	SIGN DETAIL LOCATION			
								"A"	"B"	RETAIN	SALVAGE FROM	SALVAGE TO	REMOVE	RETAIN	REMOVE		1.75	2.00	2.50	FOUNDATION	3.00	3.50	4.00			5.00	SHSM	PROJECT SHEET #	STANDARD SHEET #
																	(LB / FT)				(LB / FT)								
																	1.88	2.42	3.35		7.60	9.00	10.80			14.60			
PAWLET NB						FY-FLUORESCENT YELLOW FYG-FLUORESCENT YELLOW GREEN																"SHSM"-STANDARD HIGHWAY SIGNS AND MARKINGS							
NB	3.625	A	W1-2L	30	30			6.25							1		X						INSTALL 450 FEET NORTH OF EXISTING ASSEMBLY.	X					
		A	W13-1	18	18			2.25																X					
NB	3.660	A	W1-6L	48	24			8.00							2		X						INSTALL SOUTH OF UTILITY POLE #86	X					
NB	3.662	B	W1-6R	48	24			8.00							2		X						INSTALL SOUTH OF UTILITY POLE #86	X					
NB	4.350	A	W11-5	30	30		FARM MACHINERY 					1	X																
		A	W11-5	30	30			6.25															INSTALL NEW SIGNS ON EXISTING POST.	X					
		A	W7-3A	24	18			3.00																X					
NB	5.320	C	VR-017	24	24							1	X										LILLY HILL RD (TH-5 IN DANBY)						
		C	VR-017	24	30			5.00															INSTALL NEW SIGN ON EXISTING POST. RETAIN ALL OTHER SIGNS.		6				
SIGN SUMMARY SHEET							SHEET TOTALS	38.75	0.00	0	0	0	2	0	0	5	75.0			0	0.0	0.0	0.0	0.0	PROJECT NAME: PAWLET - WEST RUTLAND				
								SF	SF	EA	EA	EA	EA	EA	EA	EA	FT			EA	LB	LB	LB	LB	PROJECT NUMBER: STPG SIGN(37)				
							VERMONT AGENCY OF TRANSPORTATION			TOWN DIRECTIONAL TOTALS			233.8	0.0	4	4	4	50	0	0	39	585.0			0	0.0			