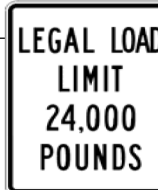


DIRECTION	MILEPOINT	LOCATION CODE (SHEET 2)	SIGN CODE	WIDTH (IN)	HEIGHT (IN)	SHEETING REMARKS	SIGN LEGEND	NEW SIGNS		EXISTING SIGNS				EXIST POST		NUMBER OF NEW POSTS	SQUARE STEEL (IN)			TUBULAR STEEL Ø (IN)					SIGN FRAME REQUIRED	REMARKS	SIGN DETAIL LOCATION				
								"A"	"B"	RETAIN	SALVAGE FROM	SALVAGE TO	REMOVE	RETAIN	REMOVE		1.75	2.00	2.50	FOUNDATION	3.00	3.50	4.00	5.00			SHSM	PROJECT SHEET #	STANDARD SHEET #		
																	(LB / FT)				(LB / FT)										
																	1.88	2.42	3.35		7.60	9.00	10.80	14.60							
PAWLET SB						FY-FLUORESCENT YELLOW FYG-FLUORESCENT YELLOW GREEN																"SHSM"-STANDARD HIGHWAY SIGNS AND MARKINGS									
SB	4.110	G	VR-017	24	24								1	X										TADMER RD. (TH-12)							
		G	VR-017	24	30			5.00																INSTALL NEW SIGN ON EXISTING POST.		6					
SB	4.100	H	R1-1	30	30								1	X										TADMER RD. (TH-12)							
		H	R1-1	30	30			6.25																INSTALL NEW SIGN ON EXISTING POST.	X						
SB	3.827	F	S3-1	30	30		SCHOOL BUS STOP AHEAD						1		X																
SB	3.775	F	W1-2R	30	30		RIGHT CURVE						1		X																
		F	W13-1	18	18		35 MPH ADVISORY						1																		
SB	3.715	F	W1-2R	30	30			6.25								1		X							INSTALL 315 FEET SOUTH OF EXISTING ASSEMBLY	X					
		F	W13-1	18	18			2.25																			X				
SB	3.677	F	W11-4	30	30			6.25								1		X							INSTALL 200 FEET SOUTH OF NEW RIGHT CURVE/35 MPH ADVISORY ASSEMBLY.	X					
SB	3.160	F	VW-202	30	30		TRUCKS ENTERING						1		X										THINNING AND TRIMMING						
SB	3.140	F	VW-202	36	36			9.00								2		X							INSTALL 100 FEET SOUTH OF EXISTING ASSEMBLY		7				
SB	3.085	F	W1-2L	30	30		LEFT CURVE						1		X																
		F	W13-1	18	18		40 MPH ADVISORY (NOT PRESENT)						+																		
SB	3.075	G	VR-017	24	24								1		X										WAITE HILL RD. (TH-15)						
SIGN SUMMARY SHEET							SHEET TOTALS		35.00	0.00	0	0	0	89	0	0	4	60.0			0	0.0	0.0	0.0	0.0	PROJECT NAME: PAWLET - WEST RUTLAND					
									SF	SF	EA	EA	EA	EA	EA	EA	EA	FT			EA	LB	LB	LB	LB	PROJECT NUMBER: STPG SIGN(37)					
							VERMONT AGENCY OF TRANSPORTATION																						FILE NAME: 10C340		
							TOWN DIRECTIONAL TOTALS																						PLOT DATE: 5/6/2011		
									244.0	0.0	1	2	2	52	0	0	36	540.0			0	0.0			DRAWN BY: J. KELLY						
																									CHECKED A. GAMBLE						
																									SHEET 16 OF 61						