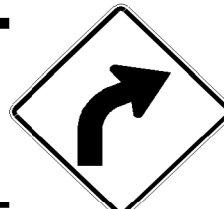
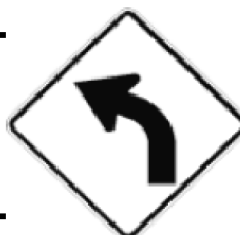
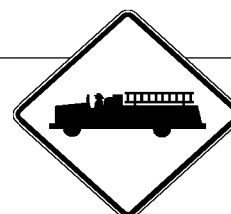


DIRECTION	MILEPOINT	LOCATION CODE (SHEET 2)	SIGN CODE	WIDTH (IN)	HEIGHT (IN)	SHEETING REMARKS	SIGN LEGEND	NEW SIGNS		EXISTING SIGNS				EXIST POST		NUMBER OF NEW POSTS	SQUARE STEEL (IN)			TUBULAR STEEL Ø (IN)					SIGN FRAME REQUIRED	REMARKS	SIGN DETAIL LOCATION			
								"A"	"B"	RETAIN	SALVAGE FROM	SALVAGE TO	REMOVE	RETAIN	REMOVE		1.75	2.00	2.50	FOUNDATION	3.00	3.50	4.00	5.00			SHSM	PROJECT SHEET #	STANDARD SHEET #	
																	(LB / FT)				(LB / FT)									
																	1.88	2.42	3.35		7.60	9.00	10.80	14.60						
PAWLET SB						FY-FLUORESCENT YELLOW FYG-FLUORESCENT YELLOW GREEN																"SHSM"-STANDARD HIGHWAY SIGNS AND MARKINGS								
SB	0.795	F	W1-2R	30	30			6.25							1		X							INSTALL 75 FEET SOUTH OF TRUCKS ENTERING/HIDDEN DRIVE ASSEMBLY.	X					
SB	0.615	F	OM-3R	12	36								1		X									THINNING AND TRIMMING						
		F	OM-3R	12	36			3.00							1		X							INSTALL AT HEIGHT OF 4 FEET TO BOTTOM OF SIGN.	X					
		F	VD-701	6	8		BRIDGE MARKER "2"				1	1	1											REINSTALL BRIDGE MARKER BELOW NEW OBJECT MARKER.						
SB	0.605	E	OM-3L	12	36								1		X															
		E	OM-3L	12	36			3.00							1		X							INSTALL AT HEIGHT OF 4 FEET TO BOTTOM OF SIGN.	X					
SB	0.405	F	OM-3R	12	36								1		X															
		F	OM-3R	12	36			3.00							1		X							INSTALL AT HEIGHT OF 4 FEET TO BOTTOM OF SIGN.	X					
		F	VD-701	6	8		BRIDGE MARKER "1"				1	1	1											REINSTALL BRIDGE MARKER BELOW NEW OBJECT MARKER.						
SB	0.395	E	OM-3L	12	36								1		X															
		E	OM-3L	12	36			3.00							1		X							INSTALL AT HEIGHT OF 4 FEET TO BOTTOM OF SIGN.	X					
SB	0.325	F	W1-2L	30	30		LEFT CURVE						1		X									THINNING AND TRIMMING						
SB	0.295	F	W1-2L	30	30			6.25								1		X						INSTALL 150 FEET SOUTH OF EXISTING ASSEMBLY.	X					
SB	0.260	F	W11-8	30	30								1	X																
		F	W11-8	30	30			6.25																INSTALL NEW SIGN ON EXISTING POST.	X					
SIGN SUMMARY SHEET							SHEET TOTALS	30.75	0.00	0	2	2	8	0	0	6	90.0			0	0.0	0.0	0.0	0.0	PROJECT NAME: PAWLET - WEST RUTLAND					
								SF	SF	EA	EA	EA	EA	EA	EA	EA		FT		EA	LB	LB	LB	LB	PROJECT NUMBER: STPG SIGN(37)					
																									FILE NAME: 10C340			PLOT DATE: 5/6/2011		
																										PROJECT MANAGER: A. GAMBLE			DRAWN BY: J. KELLY	
VERMONT AGENCY OF TRANSPORTATION																								DESIGNED BY: J. KELLY			CHECKED A. GAMBLE			
							TOWN DIRECTIONAL TOTALS	244.0	0.0	1	2	2	52	0	0	36	540.0			0	0.0				PAWLET SB SHEET 5			SHEET 20 OF 61		