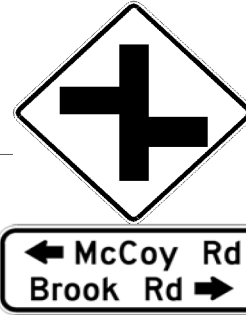
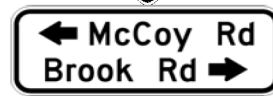
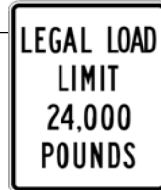


DIRECTION	MILEPOINT	LOCATION CODE (SHEET 2)	SIGN CODE	WIDTH (IN)	HEIGHT (IN)	SHEETING REMARKS	SIGN LEGEND	NEW SIGNS		EXISTING SIGNS				EXIST POST		NUMBER OF NEW POSTS	SQUARE STEEL (IN)			TUBULAR STEEL Ø (IN)					SIGN FRAME REQUIRED	REMARKS	SIGN DETAIL LOCATION			
								"A"	"B"	RETAIN	SALVAGE FROM	SALVAGE TO	REMOVE	RETAIN	REMOVE		1.75	2.00	2.50	FOUNDATION	3.00	3.50	4.00	5.00			SHSM	PROJECT SHEET #	STANDARD SHEET #	
																	(LB / FT)				(LB / FT)									
																	1.88	2.42	3.35		7.60	9.00	10.80	14.60						
TINMOUTH SB							FY-FLUORESCENT YELLOW FYG-FLUORESCENT YELLOW GREEN															"SHSM"-STANDARD HIGHWAY SIGNS AND MARKINGS								
		H	R1-1	30	30			6.25							1		X							E. WELLS RD. (TH-5)	X					
SB	1.075	F	M3-3	24	12								1		X									REMOVE BLACK/WHITE SIGNS.						
		F	M1-6	24	30								1											THINNING AND TRIMMING						
		F	M3-3	24	12			2.00							1		X								INSTALL GREEN/WHITE SIGNS.			E-136B		
		F	M1-5	30	24			5.00																			E-136B			
SB	0.855	F	W2-1	30	30		MODIFIED CROSSROAD						1		X															
SB	0.730	F	W2-7R	30	30			6.25							1		X								INSTALL 500 FEET SOUTH OF EXISTING. TRIM TREES WHERE NEEDED.	X				
		F	W16-8AP	42	15			4.38																	THINNING AND TRIMMING		7			
SB	0.655	F	OM-3R	12	36								1		X															
		F	OM-3R	12	36			3.00							1		X								INSTALL AT HEIGHT OF 4 FEET TO BOTTOM OF SIGN.	X				
		F	VD-701	6	8		BRIDGE MARKER "5"				1	1	1												REINSTALL BELOW NEW OBJECT MARKER.					
SB	0.650	E	OM-3L	12	36								1		X															
		E	OM-3L	12	36			3.00							1		X								INSTALL AT HEIGHT OF 4 FEET TO BOTTOM OF SIGN.	X				
SB	0.629	G	VR-017	24	30								1		X										BROOK RD. (TH-27)					
		G	VR-017	24	30			5.00								1		X							THINNING AND TRIMMING		7			
SIGN SUMMARY SHEET							SHEET TOTALS		34.88	0.00	0	1	1	7	0	0	6	90.0			0	0.0	0.0	0.0	0.0	PROJECT NAME: PAWLET - WEST RUTLAND				
									SF	SF	EA	EA	EA	EA	EA	EA	EA		FT		EA	LB	LB	LB	LB	PROJECT NUMBER: STPG SIGN(37)				
																										FILE NAME: 10C340				
							VERMONT AGENCY OF TRANSPORTATION		TOWN DIRECTIONAL TOTALS										67.6	0.0	0	1	1	18	0	0	10	150.0		
																								DRAWN BY: J. KELLY						
																								CHECKED A. GAMBLE						
																								PLOT DATE: 5/6/2011						
																								SHEET 28 OF 61						