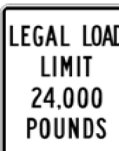


DIRECTION	MILEPOINT	LOCATION CODE (SHEET 2)	SIGN CODE	WIDTH (IN)	HEIGHT (IN)	SHEETING REMARKS	SIGN LEGEND	NEW SIGNS		EXISTING SIGNS				EXIST POST		NUMBER OF NEW POSTS	SQUARE STEEL (IN)			TUBULAR STEEL Ø (IN)					SIGN FRAME REQUIRED	REMARKS	SIGN DETAIL LOCATION			
								"A"	"B"	RETAIN	SALVAGE FROM	SALVAGE TO	REMOVE	RETAIN	REMOVE		1.75	2.00	2.50	FOUNDATION	3.00	3.50	4.00	5.00			SHSM	PROJECT SHEET #	STANDARD SHEET #	
																	(LB / FT)				(LB / FT)									
																	1.88	2.42	3.35		7.60	9.00	10.80	14.60						
MIDDLETOWN SPRINGS NB							FY-FLUORESCENT YELLOW FYG-FLUORESCENT YELLOW GREEN															"SHSM"-STANDARD HIGHWAY SIGNS AND MARKINGS								
NB	3.760	A	VR-020	24	30								1	X																
		A	VR-020	24	30			5.00																INSTALL ON EXISTING FLANGED CHANNEL POST.		6				
NB	3.765	C	VR-017	24	30								1	X										BURDOCK AVE (TH-24)						
		C	VR-017	24	30			5.00																REPLACE SIGN AND RETAIN POST.		6				
NB	3.770	D	R1-1	30	30		STOP			1				X										BURDOCK AVE (TH-24)						
NB	3.784	A	S1-1	30	30		SCHOOL			1				X																
		A	W16-7	24	12		DIAGONAL ARROW			1																				
NB	3.823	A	D1-1A	72	12		<--- POULTNEY 8			1				X																
		A	D1-1A	72	12		IRA 6 --->			1																				
		A	D1-1A	72	12		WEST RUTLAND 11 ---->			1																				
NB	3.849	A	M3-4	24	12		WEST			1				X																
		A	M1-6	30	24		ROUTE 140	5.00		4			1																	
		A	M6-1	21	15		<--- LEFT			1																				
		A	M3-1	24	12		NORTH			1																				
		A	M1-5	30	24		VERMONT 133			1																				
SIGN SUMMARY SHEET							SHEET TOTALS	15.00 10.00	0.00	11	0	0	3 2	0	0	0	0.0			0	0.0	0.0	0.0	0.0	PROJECT NAME: PAWLET - WEST RUTLAND PROJECT NUMBER: STPG SIGN(37)					
								SF	SF	EA	EA	EA	EA	EA	EA	EA		FT		EA	LB	LB	LB	LB	FILE NAME: 10C340 PROJECT MANAGER: A. GAMBLE DESIGNED BY: J. KELLY MIDDLETOWN SPRINGS NB SHEET 3			PLOT DATE: 5/6/2011 DRAWN BY: J. KELLY CHECKED A. GAMBLE SHEET 32 OF 61		
							TOWN DIRECTIONAL TOTALS	44.1	0.0	42	13	13	22	0	0	16	240.0			0	0.0									