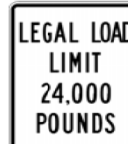


DIRECTION	MILEPOINT	LOCATION CODE (SHEET 2)	SIGN CODE	WIDTH (IN)	HEIGHT (IN)	SHEETING REMARKS	SIGN LEGEND	NEW SIGNS		EXISTING SIGNS				EXIST POST		NUMBER OF NEW POSTS	SQUARE STEEL (IN)			TUBULAR STEEL Ø (IN)					SIGN FRAME REQUIRED	REMARKS	SIGN DETAIL LOCATION		
								"A"	"B"	RETAIN	SALVAGE FROM	SALVAGE TO	REMOVE	RETAIN	REMOVE		1.75	2.00	2.50	FOUNDATION	3.00	3.50	4.00	5.00			SHSM	PROJECT SHEET #	STANDARD SHEET #
																	(LB / FT)				(LB / FT)								
																	1.88	2.42	3.35		7.60	9.00	10.80	14.60					
MIDDLETOWN SPRINGS SB							FY-FLUORESCENT YELLOW FYG-FLUORESCENT YELLOW GREEN															"SHSM"-STANDARD HIGHWAY SIGNS AND MARKINGS							
SB	5.080	F	W1-6L	48	24		• NOT THERE - NO REMOVAL LEFT LARGE ARROW								X								REMOVE DAMAGED SIGN DEBRIS FROM SOUTH SIDE OF DRIVE.						
SB	5.000	G	VR-017	24	30										X								HALEY RD. (TH-10)						
		G	VR-017	24	30			5.00							1		X							6					
		G		24	24						1	1	1		1		X						INSTALL 50 FEET NORTHERLY ON TOWN HIGHWAY AND ON SEPARATE POST.						
SB	4.988	H	R1-1	30	30		STOP				1	1	1		X	1		X					HALEY RD. (TH-10) REINSTALL SIGN ON NEW POST.						
SB	4.620	F	W1-6L	48	24		LEFT LARGE ARROW					1				2		X					INSTALL 75 FEET NORTH OF EXISTING LARGE ARROW						
SB	4.605	F	W1-6L	48	24		LEFT LARGE ARROW				1		1		X								RELOCATE 75 FEET NORTH.						
SB	4.603	E	W1-6R	48	24		RIGHT LARGE ARROW			1				X															
SB	4.600	G	VR-017	24	30										X								DUDLEY RD. (TH-9)						
		G	VR-017	24	30			5.00									1		X					6					
		G	R2-1									1	1	1									REINSTALL BELOW NEW LEGAL LOAD SIGN.						
SB	4.593	H	R1-1	30	30		STOP				1	1	1		X	1		X					DUDLEY RD. (TH-9) REINSTALL SIGN ON NEW POST BEFORE MAILBOXES AND LARGE TREE.						
SB	4.355	F	R2-1	24	30		SPEED LIMIT 40				1			X															
SB	4.299	F	VD-018	30	18		VILLAGE SIGN					1	1	1		X	1		X				REINSTALL SIGN ON NEW POST.						
SB	4.171	F	R2-1	24	30		SPEED LIMIT 35					1			X														
SIGN SUMMARY SHEET							SHEET TOTALS	10.00	0.00	3	6	6	9	0	0	8	120.0			0	0.0	0.0	0.0	0.0	PROJECT NAME: PAWLET - WEST RUTLAND				
								SF	SF	EA	EA	EA	EA	EA	EA	EA		FT		EA	LB	LB	LB	LB	PROJECT NUMBER: STPG SIGN(37)				
																										FILE NAME: 10C340			
							VERMONT AGENCY OF TRANSPORTATION																				PROJECT MANAGER: A. GAMBLE		
							TOWN DIRECTIONAL TOTALS	116.3	0.0	31	20	20	38	0	0	25	375.0			2	228.0				PLOT DATE: 5/6/2011				
																							DRAWN BY: J. KELLY						
																							CHECKED A. GAMBLE						
																							SHEET 37 OF 61						