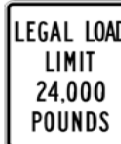


DIRECTION	MILEPOINT	LOCATION CODE (SHEET 2)	SIGN CODE	WIDTH (IN)	HEIGHT (IN)	SHEETING REMARKS	SIGN LEGEND	NEW SIGNS		EXISTING SIGNS				EXIST POST		NUMBER OF NEW POSTS	SQUARE STEEL (IN)			TUBULAR STEEL Ø (IN)					SIGN FRAME REQUIRED	REMARKS	SIGN DETAIL LOCATION				
								"A"	"B"	RETAIN	SALVAGE FROM	SALVAGE TO	REMOVE	RETAIN	REMOVE		1.75	2.00	2.50	FOUNDATION	3.00	3.50	4.00	5.00			SHSM	PROJECT SHEET #	STANDARD SHEET #		
																	(LB / FT)				(LB / FT)										
																	1.88	2.42	3.35		7.60	9.00	10.80	14.60							
MIDDLETOWN SPRINGS SB							FY-FLUORESCENT YELLOW FYG-FLUORESCENT YELLOW GREEN															"SHSM"-STANDARD HIGHWAY SIGNS AND MARKINGS									
SB	3.860	H	R1-1	30	30								1	X										ROUTE 140 (TH-1)							
		H	R1-1	30	30			6.25																INSTALL NEW SIGNS ON EXISTING POST.	X						
		H	R1-3	12	6	4-WAY							1																		
		H	R1-3P	18	6			0.75																	X						
SB	3.844	F	M3-3	24	12		SOUTH			1				X																	
		F	M1-5	30	24		VERMONT 133			1																					
SB	3.835	F	S1-1	30	30		SCHOOL			1				X																	
		F	W16-9	24	12		AHEAD			1																					
SB	3.790	F	S1-1	30	30		SCHOOL			1				X																	
		F	W16-7	24	12		DIAGONAL ARROW			1																					
SB	3.785	G	VR-017	24	30								1	X										SCHOOL HOUSE RD. (TH-23)	THINNING AND TRIMMING						
		G	VR-017	24	30			5.00																INSTALL NEW SIGN ON EXISTING POST.		6					
SB	3.780	H	R1-1	30	30		STOP			1				X										SCHOOL HOUSE RD. (TH-23)							
SB	3.740	F	VR-020	24	30								1	X																	
		F	VR-020	24	30			5.00																INSTALL NEW SIGN ON EXISTING POST.		6					
SIGN SUMMARY SHEET							SHEET TOTALS		17.00	0.00	7	0	0	4	0	0	0	0.0			0	0.0	0.0	0.0	0.0	PROJECT NAME: PAWLET - WEST RUTLAND					
									SF	SF	EA	EA	EA	EA	EA	EA	EA		FT		EA	LB	LB	LB	LB	PROJECT NUMBER: STPG SIGN(37)					
																									FILE NAME: 10C340		PLOT DATE: 5/6/2011				
							VERMONT AGENCY OF TRANSPORTATION																				PROJECT MANAGER: A. GAMBLE			DRAWN BY: J. KELLY	
							TOWN DIRECTIONAL TOTALS		116.3	0.0	31	20	20	38	0	0	25	375.0			2	228.0				DESIGNED BY: J. KELLY			CHECKED A. GAMBLE		
																										MIDDLETOWN SPRINGS SB SHEET 5			SHEET 40 OF 61		