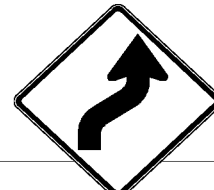


DIRECTION	MILEPOINT	LOCATION CODE (SHEET 2)	SIGN CODE	WIDTH (IN)	HEIGHT (IN)	SHEETING REMARKS	SIGN LEGEND	NEW SIGNS		EXISTING SIGNS				EXIST POST		NUMBER OF NEW POSTS	SQUARE STEEL (IN)			TUBULAR STEEL Ø (IN)				SIGN FRAME REQUIRED	REMARKS	SIGN DETAIL LOCATION							
								"A"	"B"	RETAIN	SALVAGE FROM	SALVAGE TO	REMOVE	RETAIN	REMOVE		1.75	2.00	2.50	FOUNDATION	3.00	3.50	4.00			5.00	SHSM	PROJECT SHEET #	STANDARD SHEET #				
																	(LB / FT)				(LB / FT)												
																	1.88	2.42	3.35		7.60	9.00	10.80			14.60							
IRA NB							FY-FLUORESCENT YELLOW FYG-FLUORESCENT YELLOW GREEN															"SHSM"-STANDARD HIGHWAY SIGNS AND MARKINGS											
NB	4.170	C	VR-017	24	30								1	X									WEAVER HILL RD. (TH-9)										
		C	VR-017	24	30			5.00															INSTALL NEW SIGN ON EXISTING POST.		6								
NB	4.176	D	R1-1	24	24		THINNING AND TRIMMING						1	X									WEAVER HILL RD. (TH-9)										
		D	R1-1	30	30			6.25															INSTALL NEW SIGN ON EXISTING POST.	X									
NB	4.560	A	W1-4R	30	30		RIGHT REVERSE CURVE						1		X																		
		A	W13-1	18	18		35 MPH ADVISORY						1																				
NB	4.605	A	W1-4R	30	30			6.25							1		X							INSTALL 240 FEET NORTH OF EXISTING AND BEHIND RAIL.	X								
		A	W13-1	18	18			2.25																THINNING AND TRIMMING	X								
SIGN SUMMARY SHEET							SHEET TOTALS		19.75	0.00	0	0	0	4	0	0	1	15.0			0	0.0	0.0	0.0	0.0	PROJECT NAME: PAWLET - WEST RUTLAND							
									SF	SF	EA	EA	EA	EA	EA	EA	EA	FT			EA	LB	LB	LB	LB	PROJECT NUMBER: STPG SIGN(37)							
																							FILE NAME: 10C340			PLOT DATE: 5/6/2011							
							VERMONT AGENCY OF TRANSPORTATION		TOWN DIRECTIONAL TOTALS											60.6			0.0	5	4	4	17	0	0	14	210.0		
																								DESIGNED BY: J. KELLY			DRAWN BY: J. KELLY						
																								IRA NB SHEET 3			CHECKED A. GAMBLE						
																											SHEET 50 OF 61						