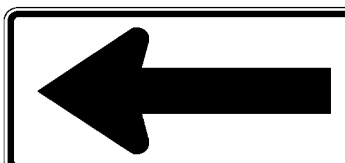


DIRECTION	MILEPOINT	LOCATION CODE (SHEET 2)	SIGN CODE	WIDTH (IN)	HEIGHT (IN)	SHEETING REMARKS	SIGN LEGEND	NEW SIGNS		EXISTING SIGNS				EXIST POST		NUMBER OF NEW POSTS	SQUARE STEEL (IN)			TUBULAR STEEL Ø (IN)				SIGN FRAME REQUIRED	REMARKS	SIGN DETAIL LOCATION			
								"A"	"B"	RETAIN	SALVAGE FROM	SALVAGE TO	REMOVE	RETAIN	REMOVE		1.75	2.00	2.50	FOUNDATION	3.00	3.50	4.00			5.00	SHSM	PROJECT SHEET #	STANDARD SHEET #
																	(LB / FT)				(LB / FT)								
																	1.88	2.42	3.35		7.60	9.00	10.80			14.60			
IRA SB							FY-FLUORESCENT YELLOW FYG-FLUORESCENT YELLOW GREEN															"SHSM"-STANDARD HIGHWAY SIGNS AND MARKINGS							
SB	4.745	F	W1-2L	30	30		LEFT CURVE						1		X														
		F	W13-1	18	18		35 MPH ADVISORY								X														
SB	4.715	F	W1-2L	30	30			6.25								1		X						INSTALL 160 FEET SOUTH OF EXISTING AND 10 FEET NORTH OF UTILITY POLE.	X				
		F	W13-1	18	18			2.25																X					
SB	4.668	F	W1-6L	48	24								1		X														
		F	W1-6L	48	24			8.00								2		X							X				
SB	4.617	G	VR-017	24	30								1		X								PYKA RD. (TH-3)						
		G	VR-017	24	30			5.00								1		X							6				
SB	4.610	H	R1-1	30	30								1		X								PYKA RD. (TH-3)						
		H	R1-1	30	30			6.25								1		X						REINSTALL STREET NAME SIGN ABOVE NEW SIGN.	X				
SB	3.900	F	W1-2L	30	30		LEFT CURVE						1		X														
		F	W13-1	18	18		35 MPH ADVISORY						1																
SB	3.805	F	S3-1	30	30		SCHOOL BUS STOP AHEAD						1	X															
		F	W1-2L	30	30			6.25																INSTALL NEW SIGNS ON EXISTING POST.	X				
		F	W13-1	18	18			2.25																X					
SIGN SUMMARY SHEET							SHEET TOTALS	36.25	0.00	0	0	0	87	0	0	5	75.0			0	0.0	0.0	0.0	0.0	PROJECT NAME: PAWLET - WEST RUTLAND				
								SF	SF	EA	EA	EA	EA	EA	EA	EA		FT		EA	LB	LB	LB	LB	PROJECT NUMBER: STPG SIGN(37)				
																											FILE NAME: 10C340		
							VERMONT AGENCY OF TRANSPORTATION																					PROJECT MANAGER: A. GAMBLE	
							TOWN DIRECTIONAL TOTALS	126.5	0.0	2	0	0	21	0	0	13	195.0			0	0.0				PLOT DATE: 5/6/2011				
																							DRAWN BY: J. KELLY						
																							CHECKED A. GAMBLE						
																							SHEET 51 OF 61						