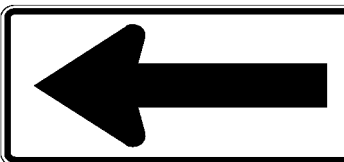
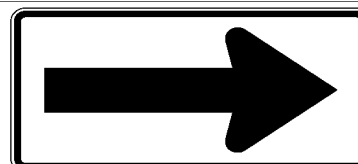
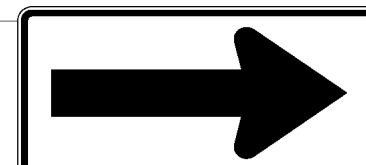
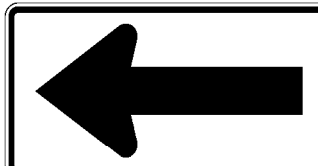


DIRECTION	MILEPOINT	LOCATION CODE (SHEET 2)	SIGN CODE	WIDTH (IN)	HEIGHT (IN)	SHEETING REMARKS	SIGN LEGEND	NEW SIGNS		EXISTING SIGNS				EXIST POST		NUMBER OF NEW POSTS	SQUARE STEEL (IN)			TUBULAR STEEL Ø (IN)				SIGN FRAME REQUIRED	REMARKS	SIGN DETAIL LOCATION							
								"A"	"B"	RETAIN	SALVAGE FROM	SALVAGE TO	REMOVE	RETAIN	REMOVE		1.75	2.00	2.50	FOUNDATION	3.00	3.50	4.00			5.00	SHSM	PROJECT SHEET #	STANDARD SHEET #				
																	(LB / FT)				(LB / FT)												
																	1.88	2.42	3.35		7.60	9.00	10.80			14.60							
IRA SB							FY-FLUORESCENT YELLOW FYG-FLUORESCENT YELLOW GREEN															"SHSM"-STANDARD HIGHWAY SIGNS AND MARKINGS											
SB	3.722	F	W1-6L	48	24							1	X																				
		F	W1-6L	48	24			8.00															INSTALL NEW SIGN ON EXISTING POSTS.	X									
SB	3.720	E	W1-6R	48	24							1	X																				
		E	W1-6R	48	24			8.00															INSTALL NEW SIGN ON EXISTING POSTS.	X									
SB	3.665	E	W1-6R	48	24							1	X																				
		E	W1-6R	48	24			8.00						1		X							REINSTALL STREET NAME SIGN ABOVE NEW SIGN.										
																						RETAIN EXISTING POST. INSTALL NEW SIGN AND SECOND POST.											
SB	3.670	G	VR-017	24	30							1		X																			
		G	VR-017	24	30			5.00						1		X									6								
SB	3.655	H	R1-1	30	30							1		X																			
		H	R1-1	30	30			6.25							1		X							X									
SB	3.635	F	W1-6L	48	24							1	X																				
		F	W1-6L	48	24			8.00															INSTALL NEW SIGN ON EXISTING POSTS.	X									
SB	3.480	F	W11-3A	30	30							1	X																				
		F	W7-3A	24	18								1																				
		F	W11-3A	30	30			6.25															INSTALL NEW SIGNS ON EXISTING POST.	X									
SIGN SUMMARY SHEET							SHEET TOTALS	49.50	0.00	0	0	0	8	0	0	3	45.0			0	0.0	0.0	0.0	0.0	PROJECT NAME: PAWLET - WEST RUTLAND								
								SF	SF	EA	EA	EA	EA	EA	EA	EA		FT		EA	LB	LB	LB	LB	PROJECT NUMBER: STPG SIGN(37)								
							VERMONT AGENCY OF TRANSPORTATION			TOWN DIRECTIONAL TOTALS				126.5	0.0	2	0	0	21	0	0	13	195.0			0	0.0				FILE NAME: 10C340 PROJECT MANAGER: A. GAMBLE DESIGNED BY: J. KELLY IRA SB SHEET 2		
																										PLOT DATE: 5/6/2011 DRAWN BY: J. KELLY CHECKED A. GAMBLE SHEET 52 OF 61							