




VW-054;
30.000" across sides 2.250" Radius, 0.875" Border, 0.625" Indent, Black on Yellow;
[HIDDEN] C 2K; [DRIVE] C 2K; [RIGHT] C 2K;

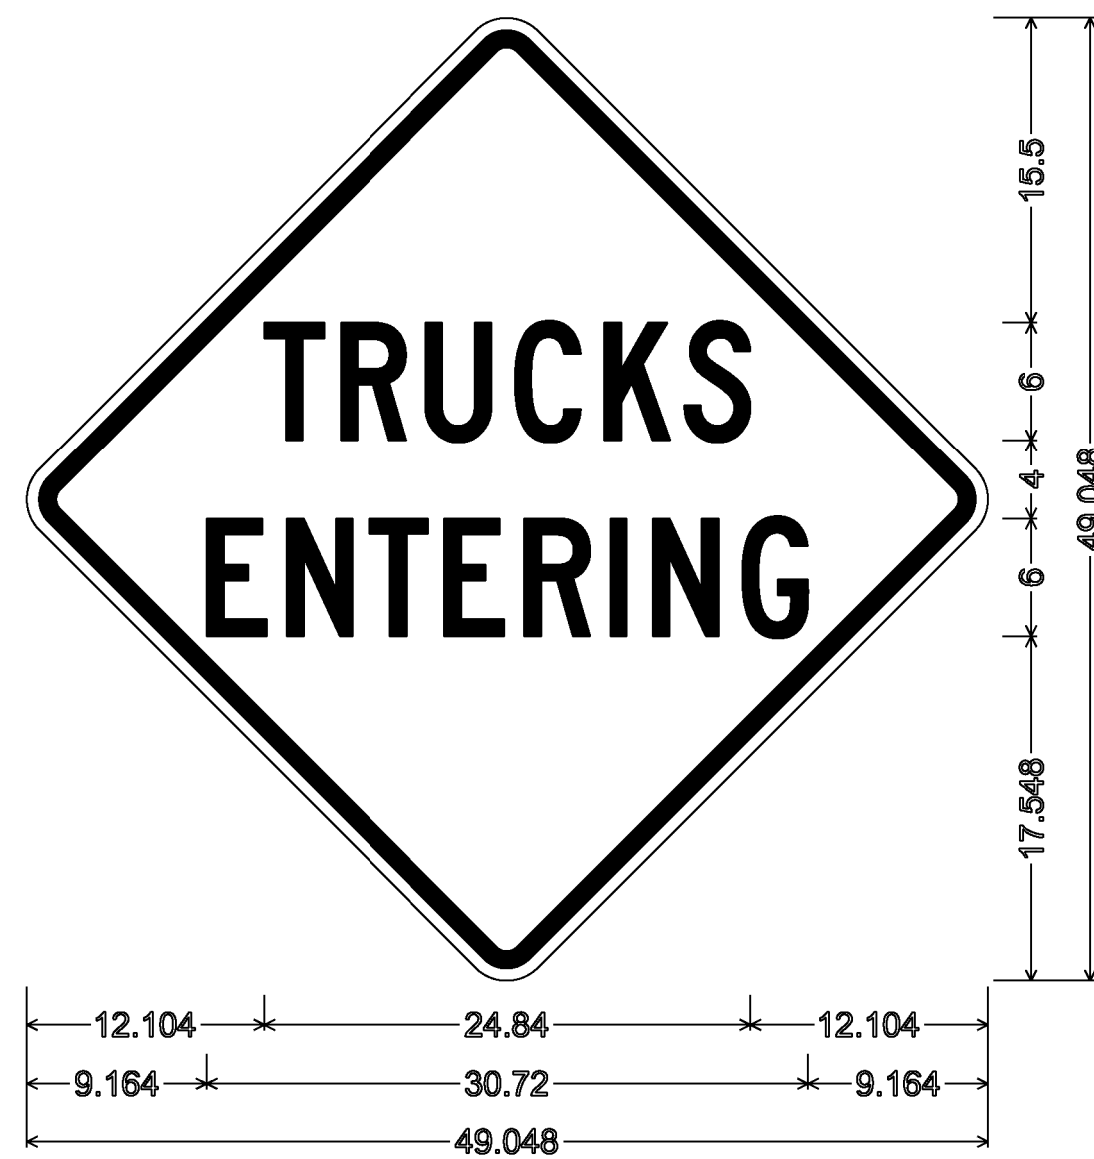


VW-202;
36.000" across sides 2.250" Radius, 0.875" Border, 0.625" Indent, Black on Yellow;
"TRUCKS" C 2K; "ENTERING" C 2K;

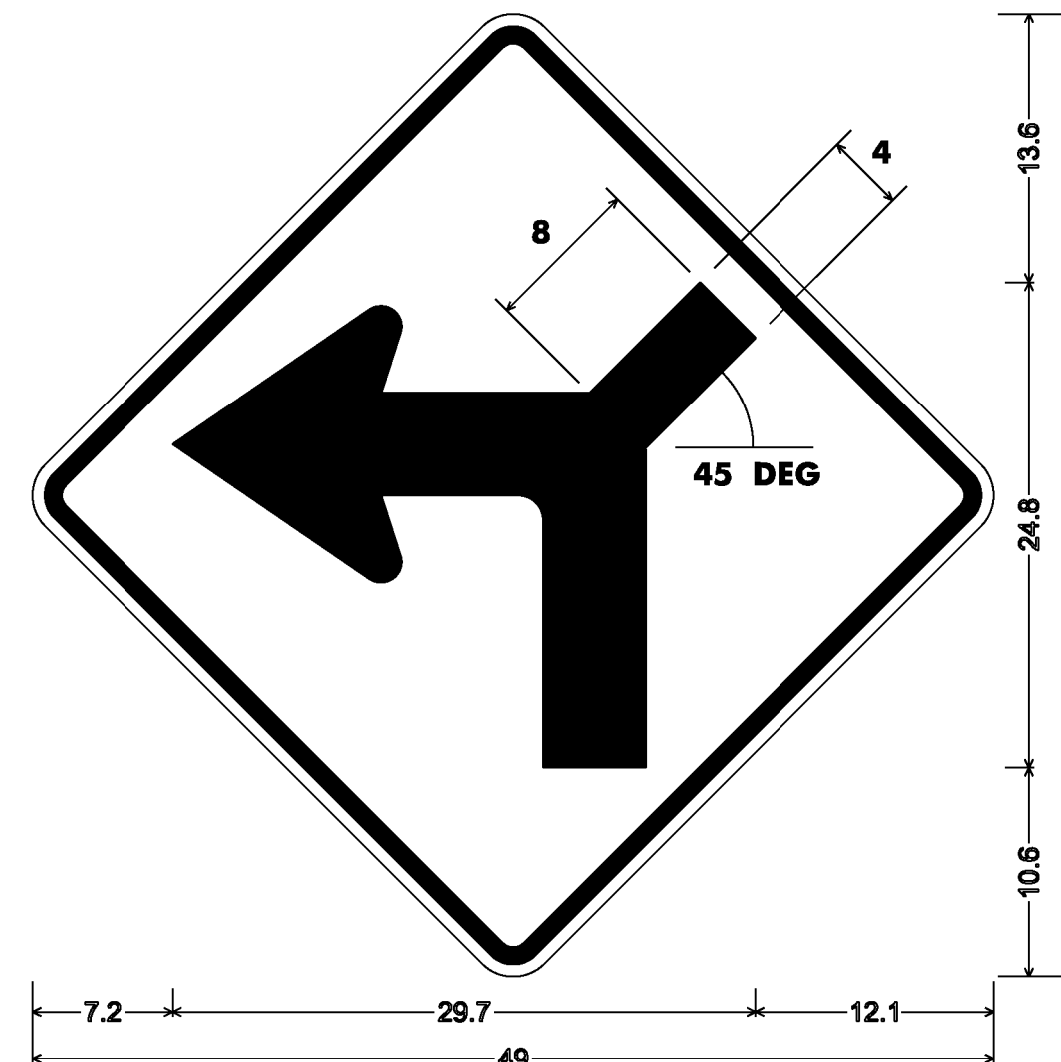


VW1-1LM
Left turn, 4° right road 36x36;
36.0" across sides 2.3" Radius, 0.9" Border, 0.6" Indent, Black on Yellow;

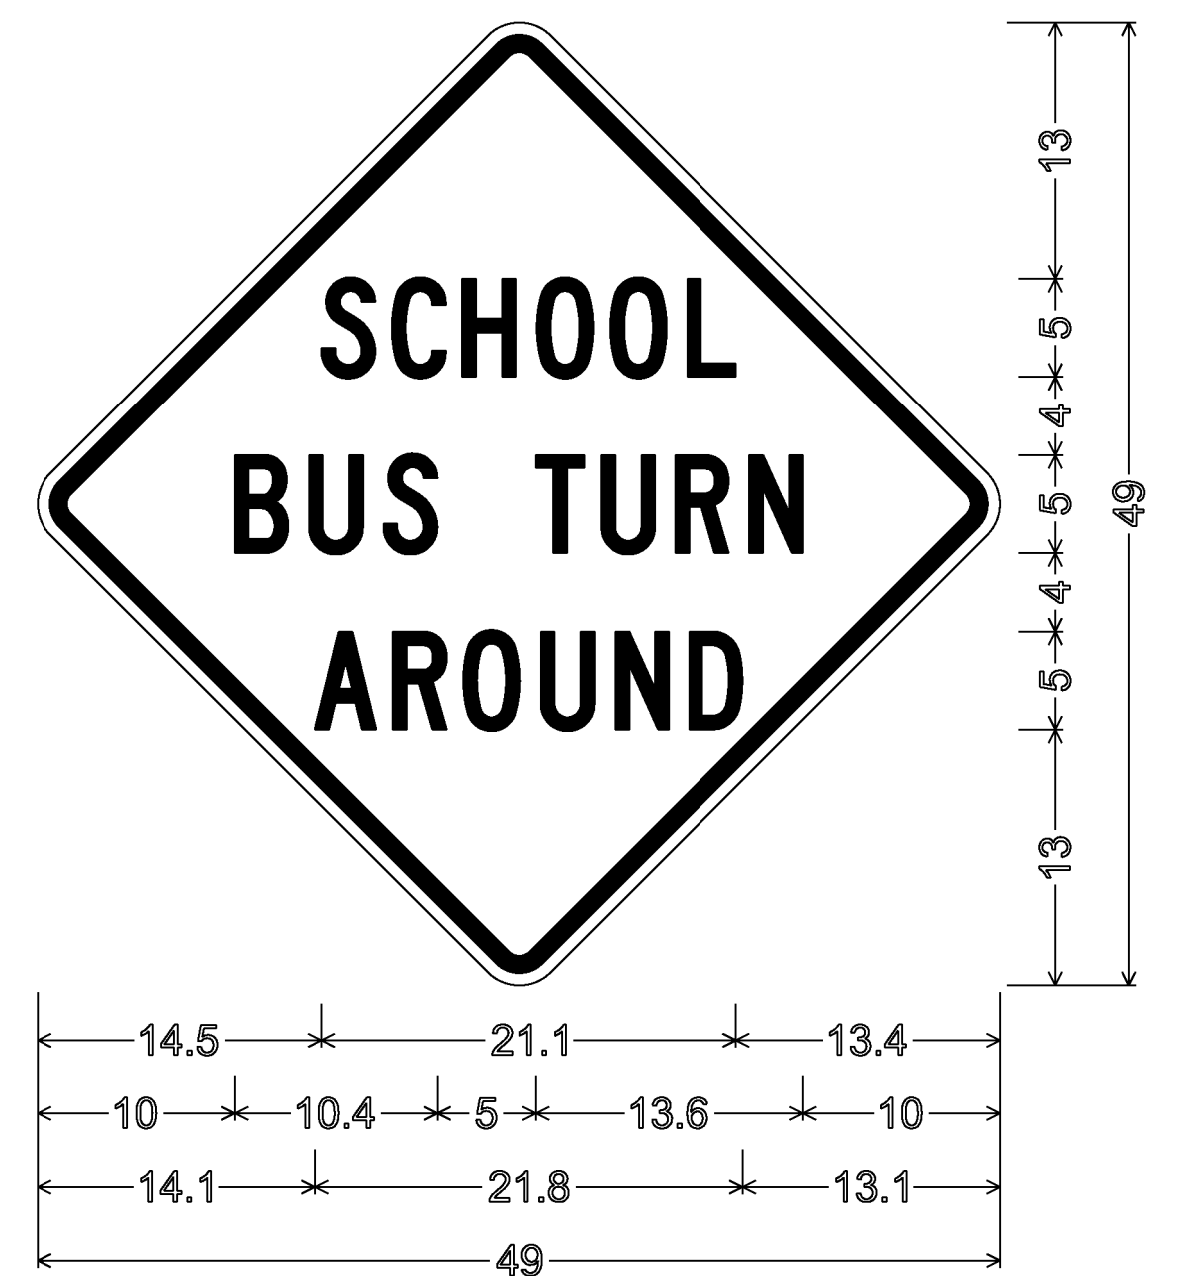


VS3-4;
36.0" across sides 2.3" Radius, 0.9" Border, 0.6" Indent, Black on Bright yellow green;
"SCHOOL" C; "BUS TURN" C; "AROUND" C;

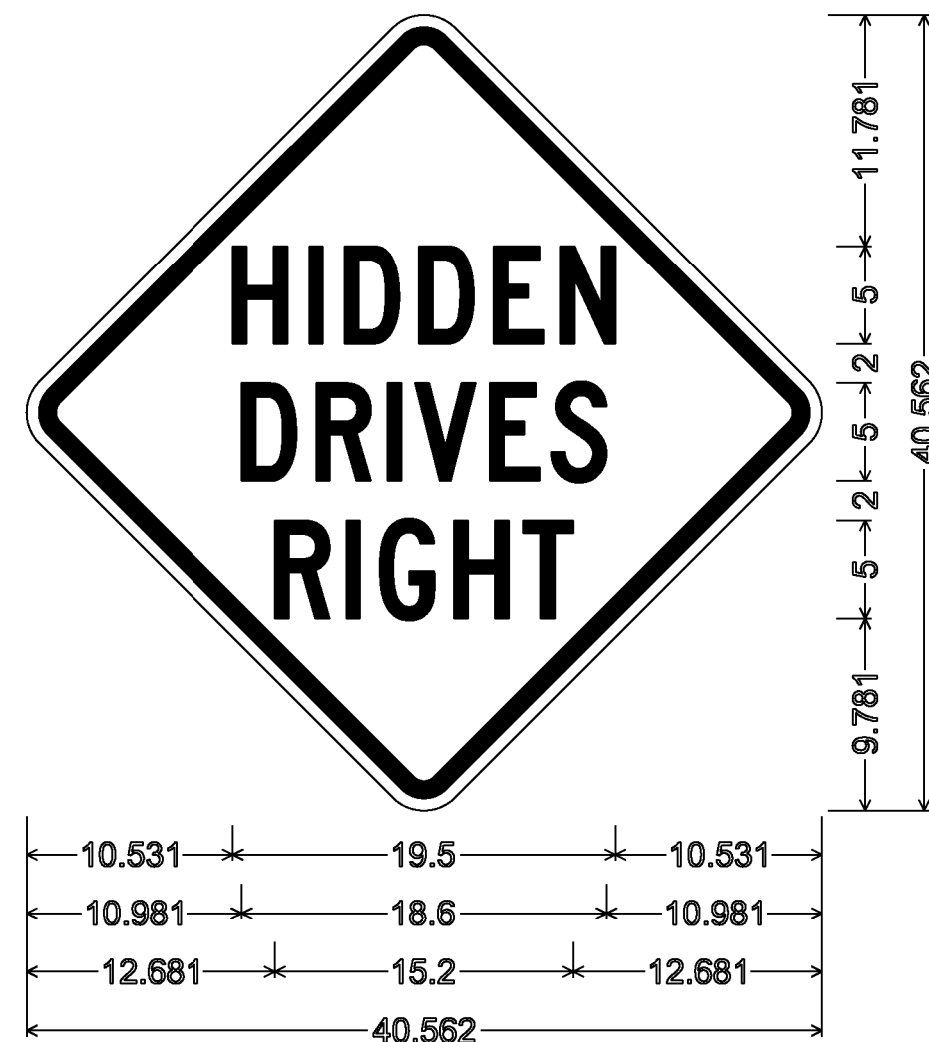


VW-133;
30.000" across sides 2.250" Radius, 0.875" Border, 0.625" Indent, Black on Yellow;
"HIDDEN" C 2K; "DRIVES" C 2K;
"RIGHT" C 2K;

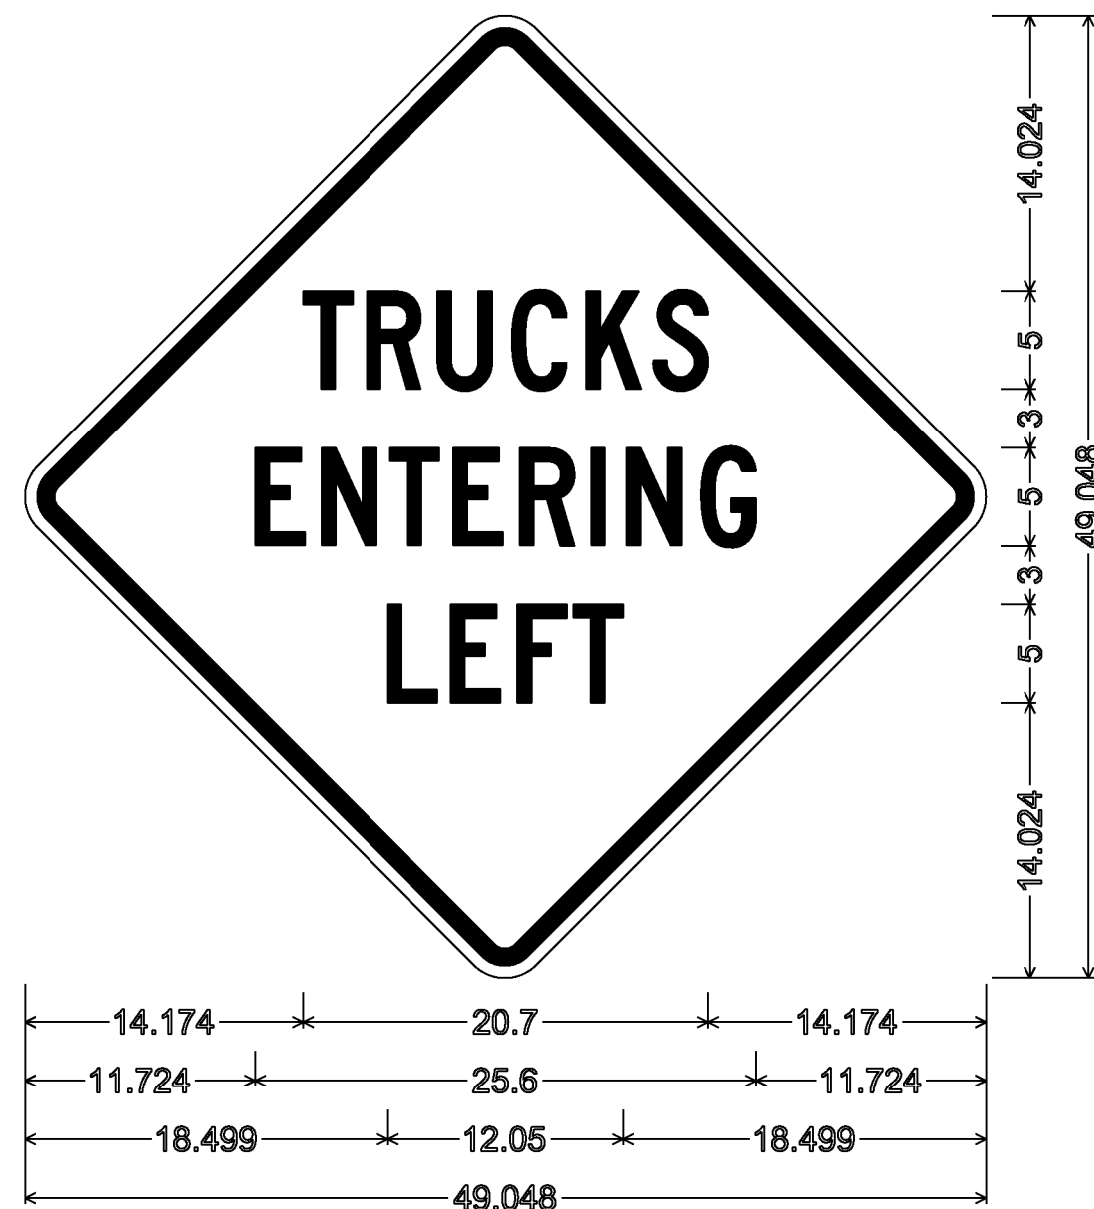


VW-202L;
36.000" across sides 2.250" Radius, 0.875" Border, 0.625" Indent, Black on Yellow;
"TRUCKS" C 2K; "ENTERING" C 2K; "LEFT" C 2K;

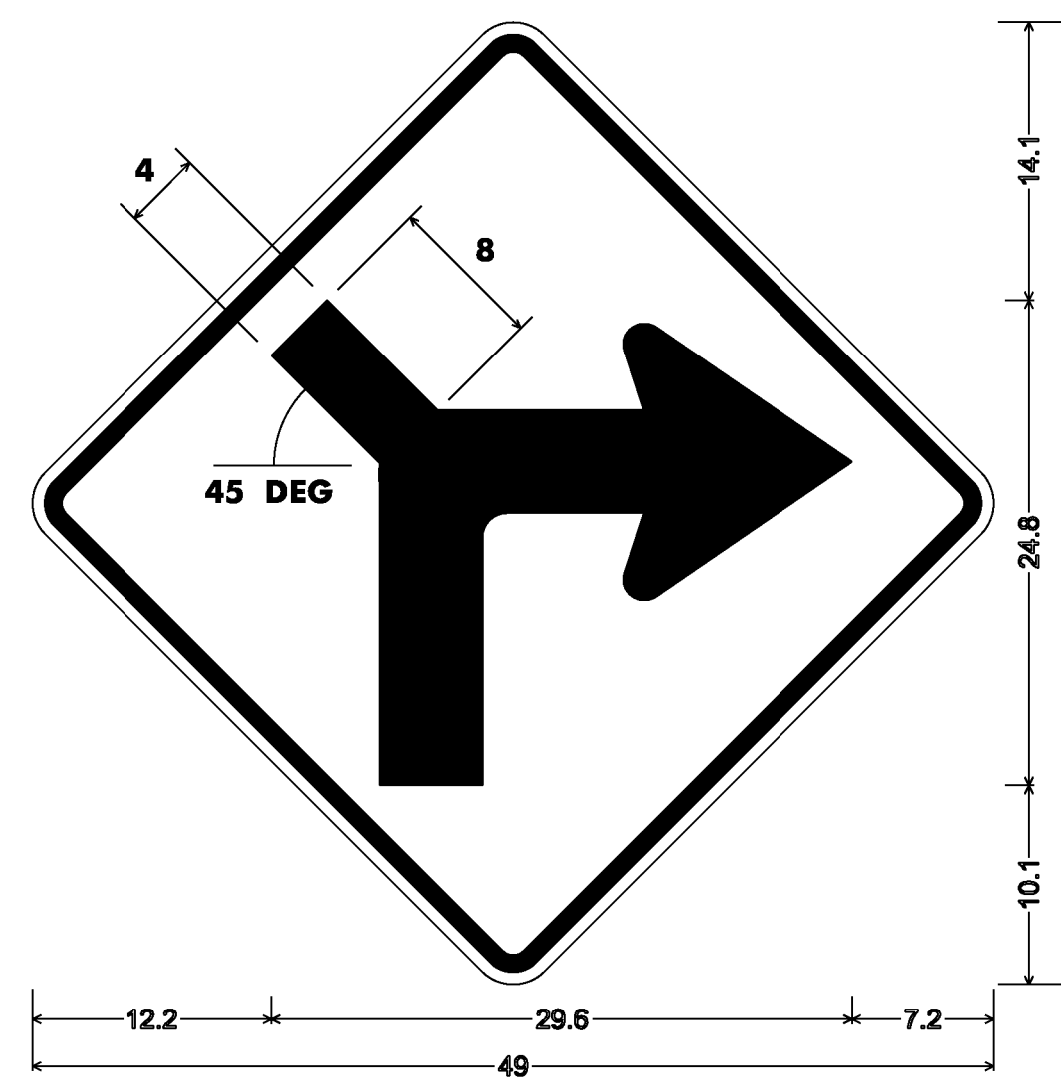


VW1-1RM;
Right turn, 4° left road 36x36;
36.0" across sides 2.3" Radius, 0.9" Border, 0.6" Indent, Black on Yellow;

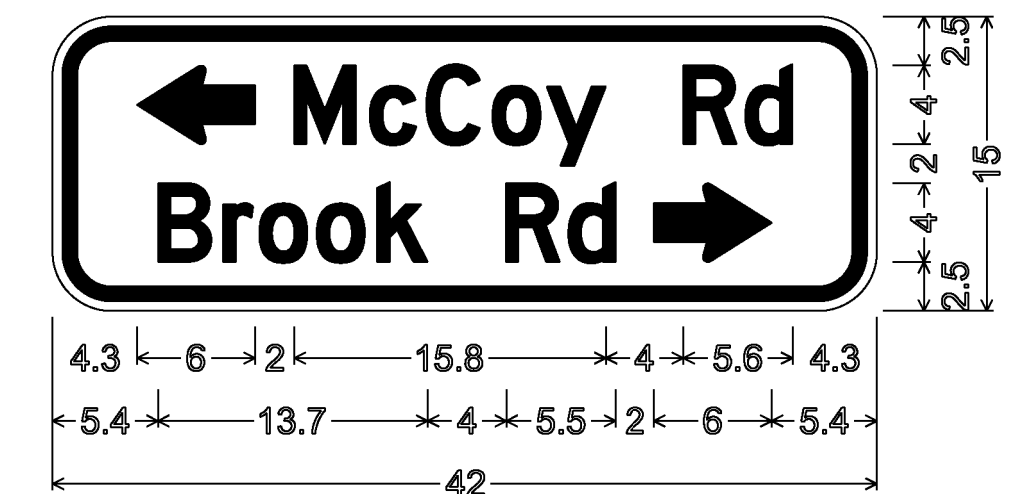


W16-8AP;
3.0" Radius, 0.8" Border, 0.5" Indent, Black on Yellow;
Standard Arrow Custom 6.0" X 4.0" 180°;
"McCoy Rd" D 2K; "Brook Rd" D 2K;
Standard Arrow Custom 6.0" X 4.0" 0°;

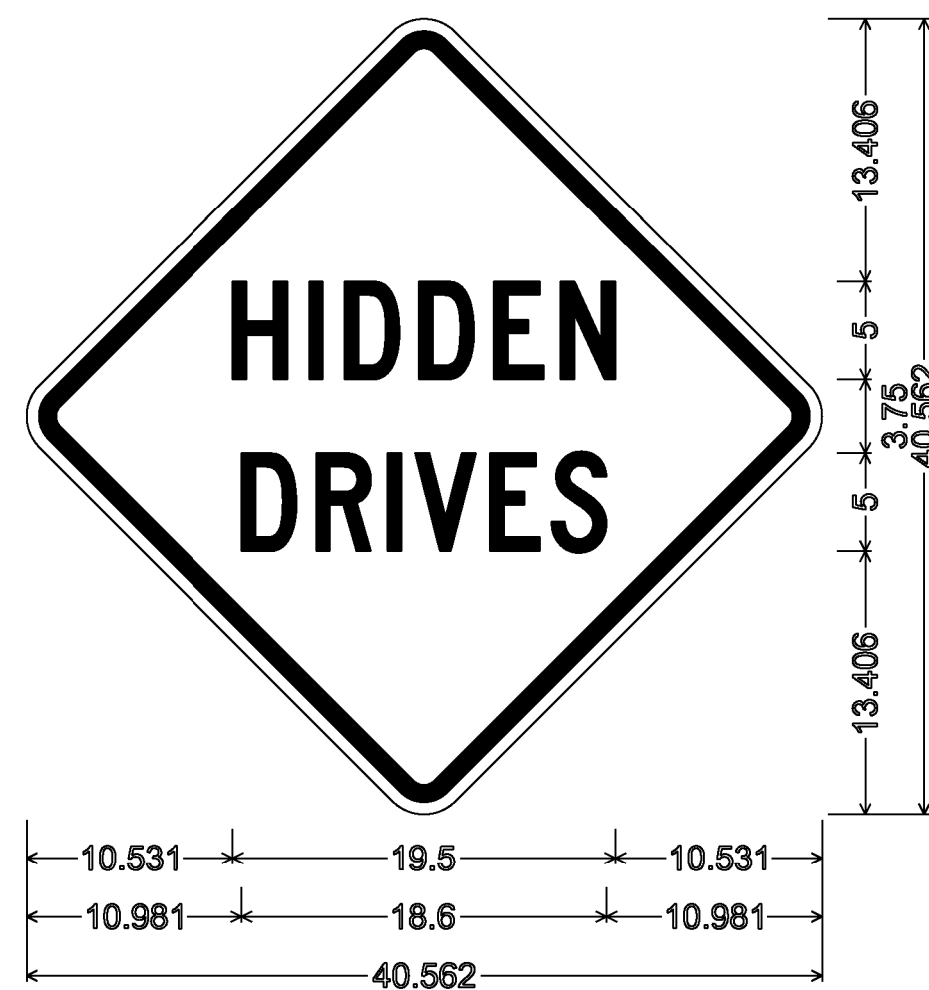


VD-060;
30.000" across sides 2.250" Radius, 0.875" Border, 0.625" Indent, Black on Yellow;
"HIDDEN" C 2K; "DRIVES" C 2K;

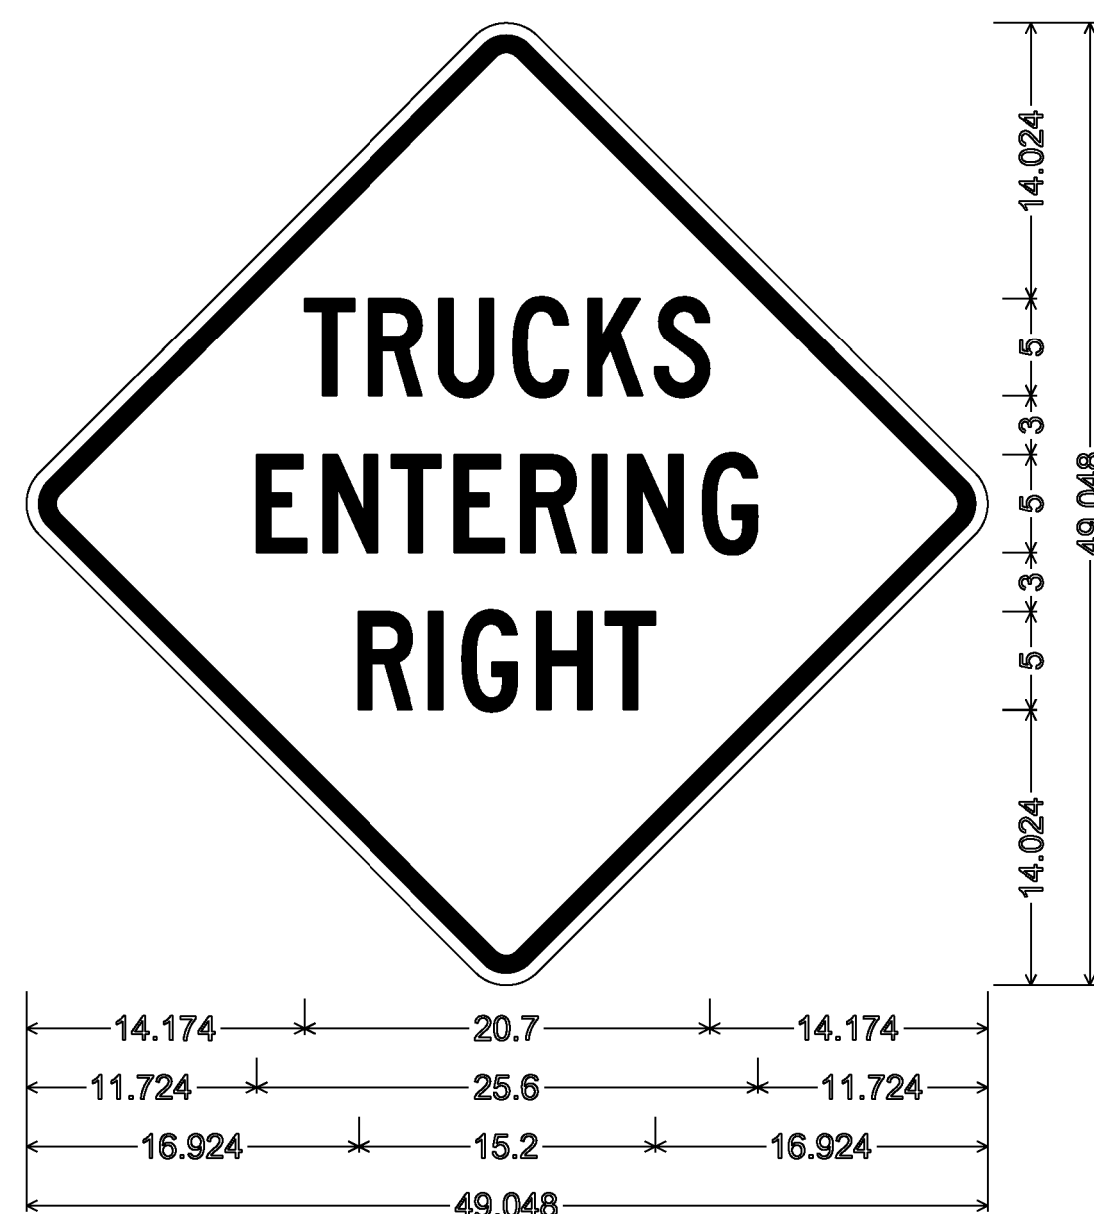

VW-202R;
36.000" across sides 2.250" Radius, 0.875" Border, 0.625" Indent, Black on Yellow;
"TRUCKS" C 2K; "ENTERING" C 2K; "RIGHT" C 2K;

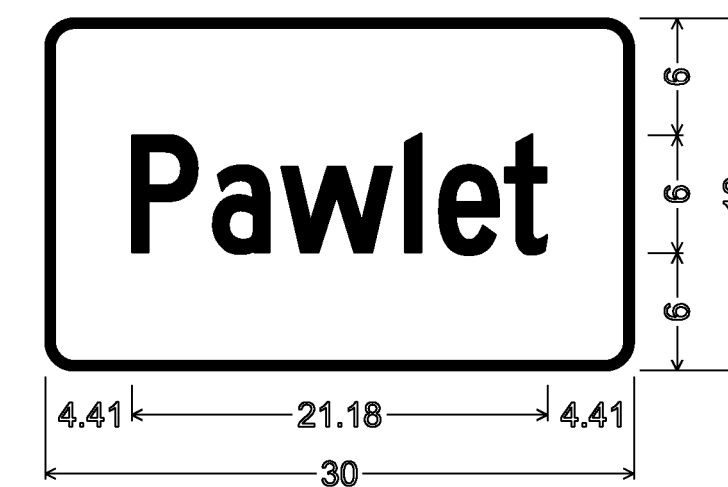

VD-018A
1.500" Radius, 0.500" Border, White on Green;
"Pawlet" C 2K;

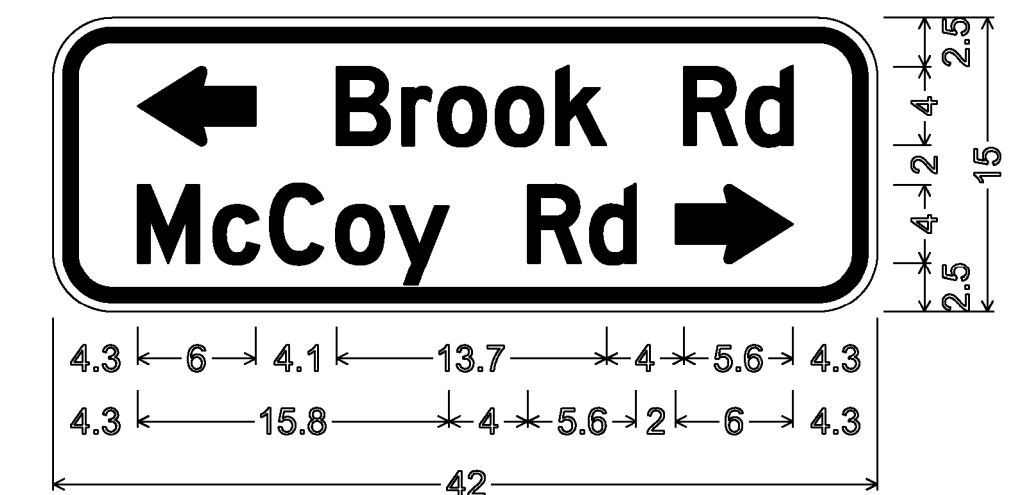

W16-8AP;
3.0" Radius, 0.8" Border, 0.5" Indent, Black on Yellow;
Standard Arrow Custom 6.0" X 4.0" 180°;
"Brook Rd" D 2K; "McCoy Rd" D 2K;
Standard Arrow Custom 6.0" X 4.0" 0°;

ALL DIMENSIONS SHOWN IN INCHES UNLESS OTHERWISE NOTED.

PROJECT NAME: PAWLET - WEST RUTLAND	PLOT DATE: \$\$\$DATE\$\$\$
PROJECT NUMBER: STPG SIGN (37)	DRAWN BY: J. KELLY
FILE NAME: IOC340_TS.DGN	CHECKED BY: A. GAMBLE
PROJECT LEADER: A. GAMBLE	SHEET 7 OF 61
DESIGNED BY: J. KELLY	
SIGN DETAILS (4)	